


SUPERSEDED

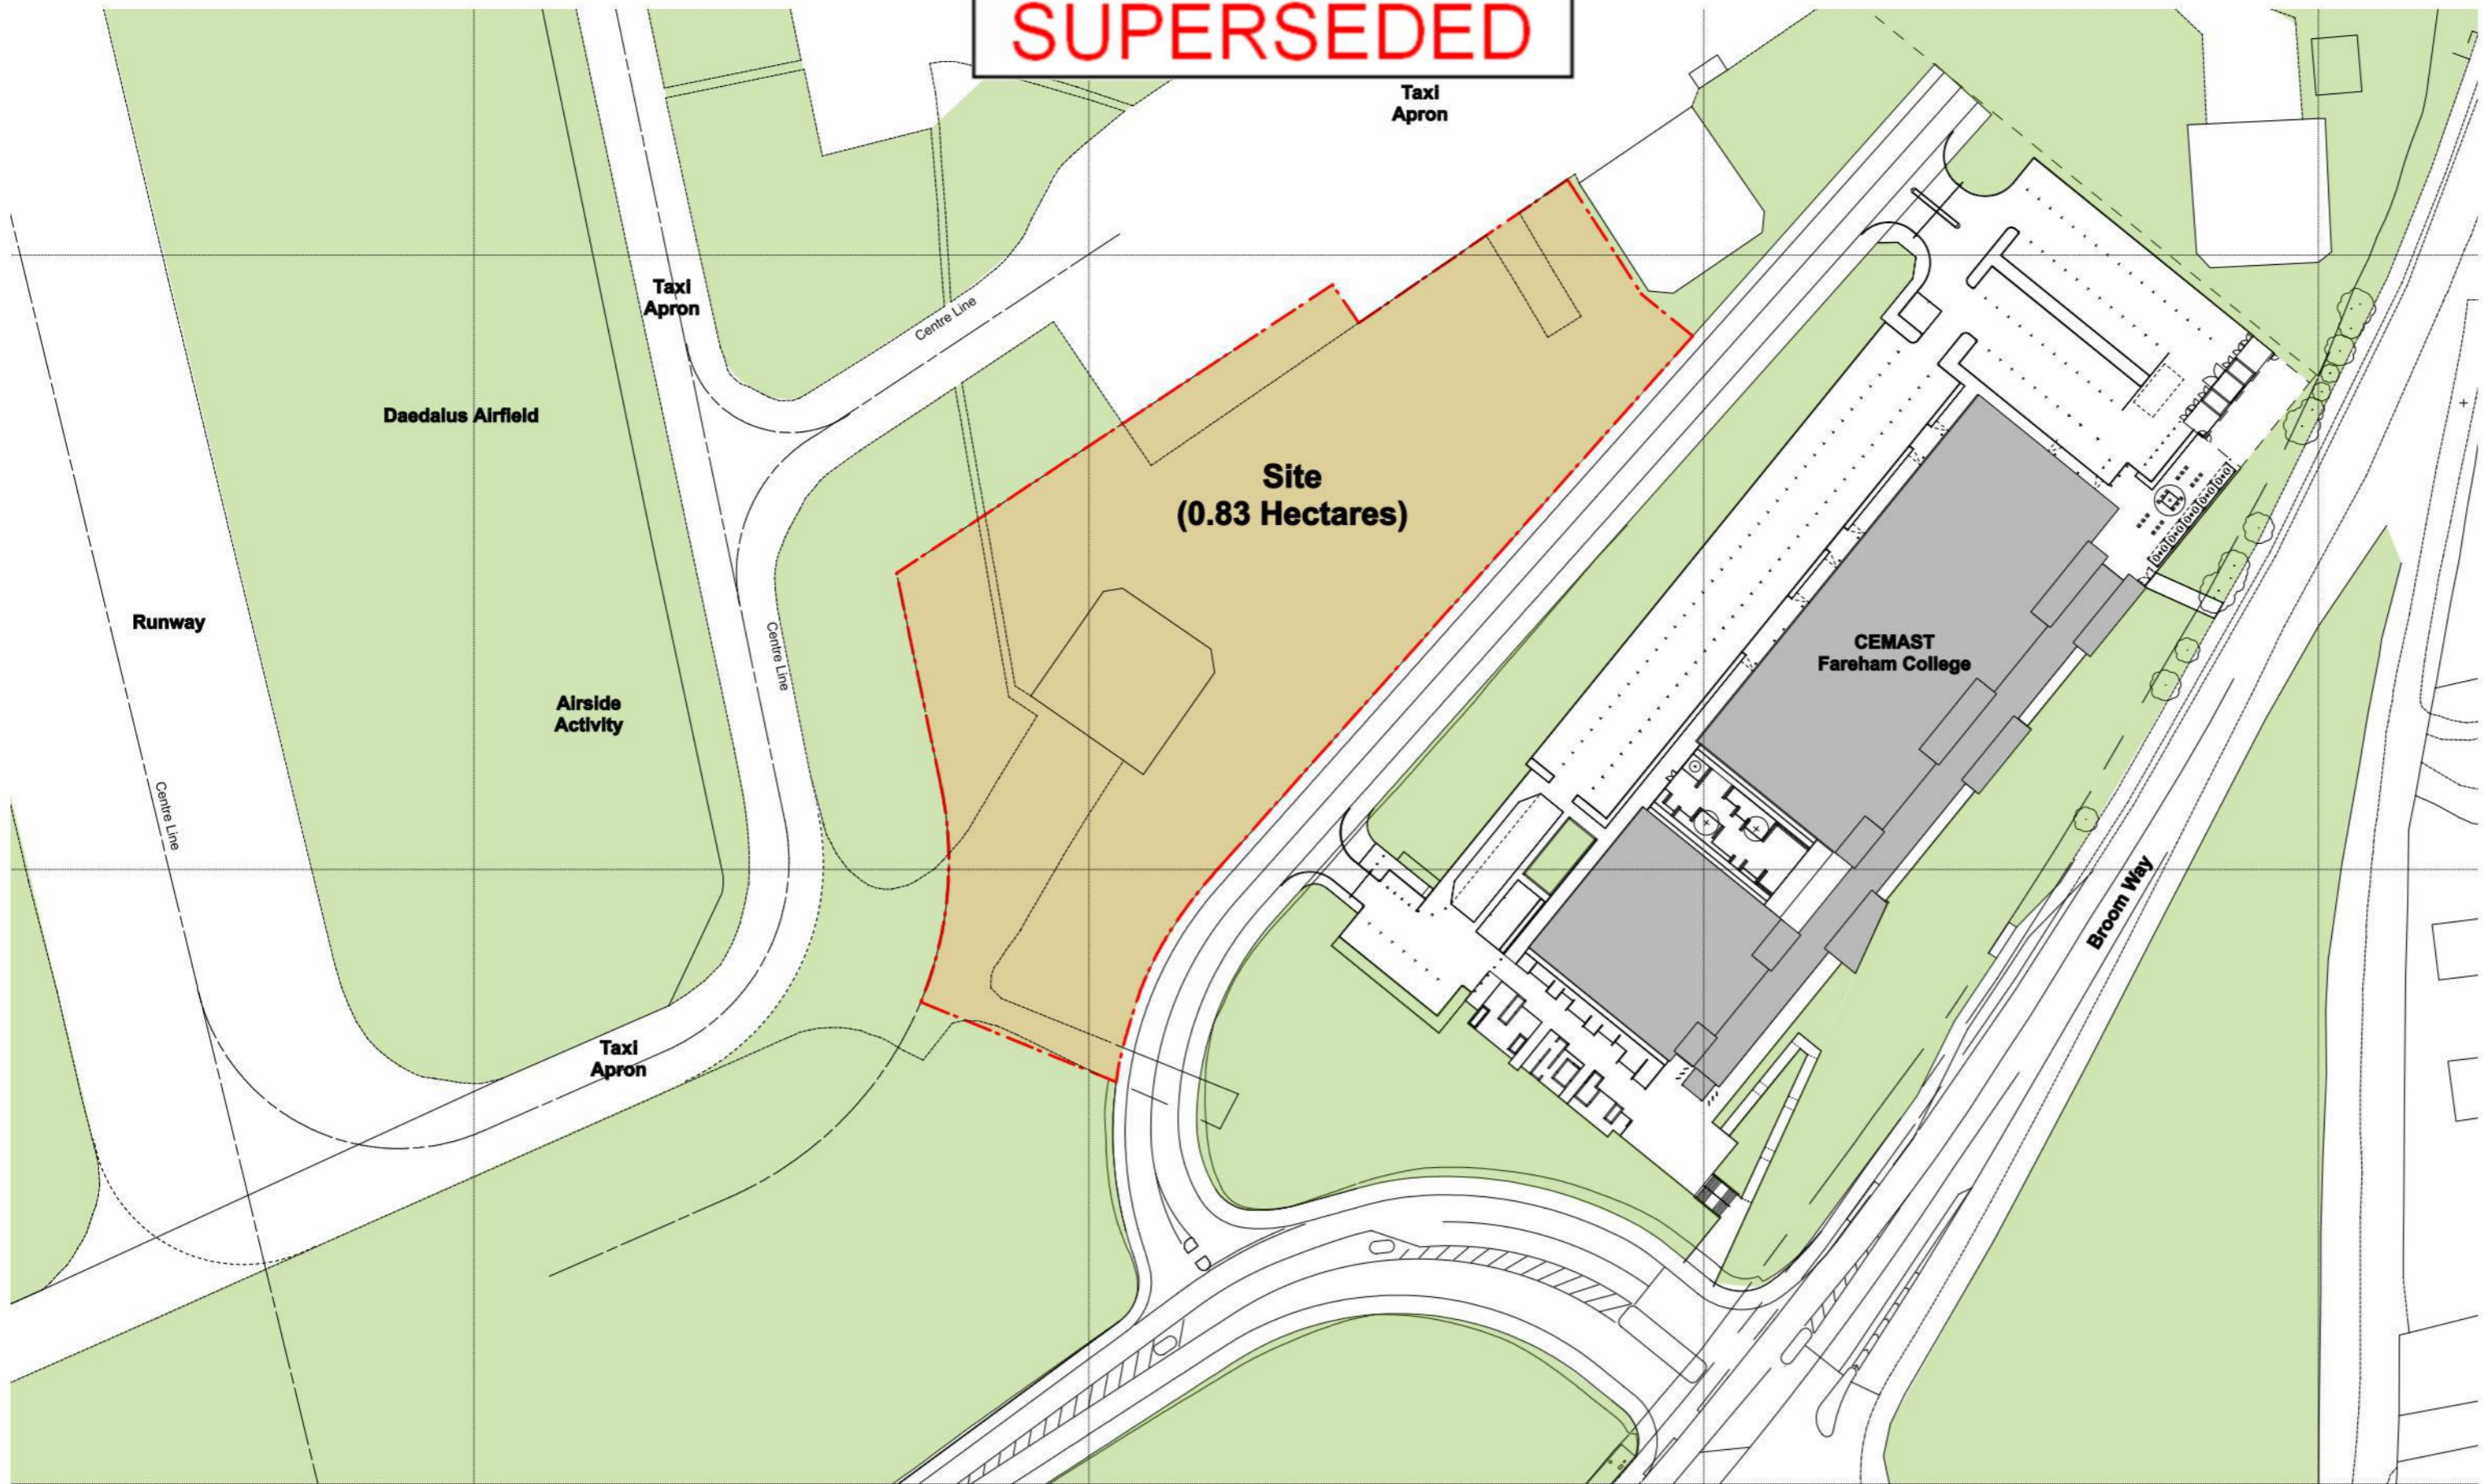

rev	date	description	drw	chkd



FAREHAM BOROUGH COUNCIL
Development Management

Received: 03-FEB-2014
Reference: P/14/0081/FP

Decision:
Decided:

PLANNING APPLICATION DRAWING

Perkins | Ogden Architects

Construct House Winchester Road Alresford SO24 9EZ
Tel (01962) 735155 Fax (01962) 734305

SHEET CONTENTS

Fareham Borough Council, Innovation Centre, Solent Enterprise Zone, Daedalus, Lee-On-Solent
Existing Site Plan

SCALE	CREATED	DRAWN	DRAWING NO.	REVISION
1:500 @ A1 1:1000 @ A3	01/14	POA	5258/PL/1.002	