

AMENDED PLAN



FAREHAM BOROUGH COUNCIL
Development Management

Received: 24 MAR 2014


Reference: P/14/0081/FP

Decision:

Decided:

 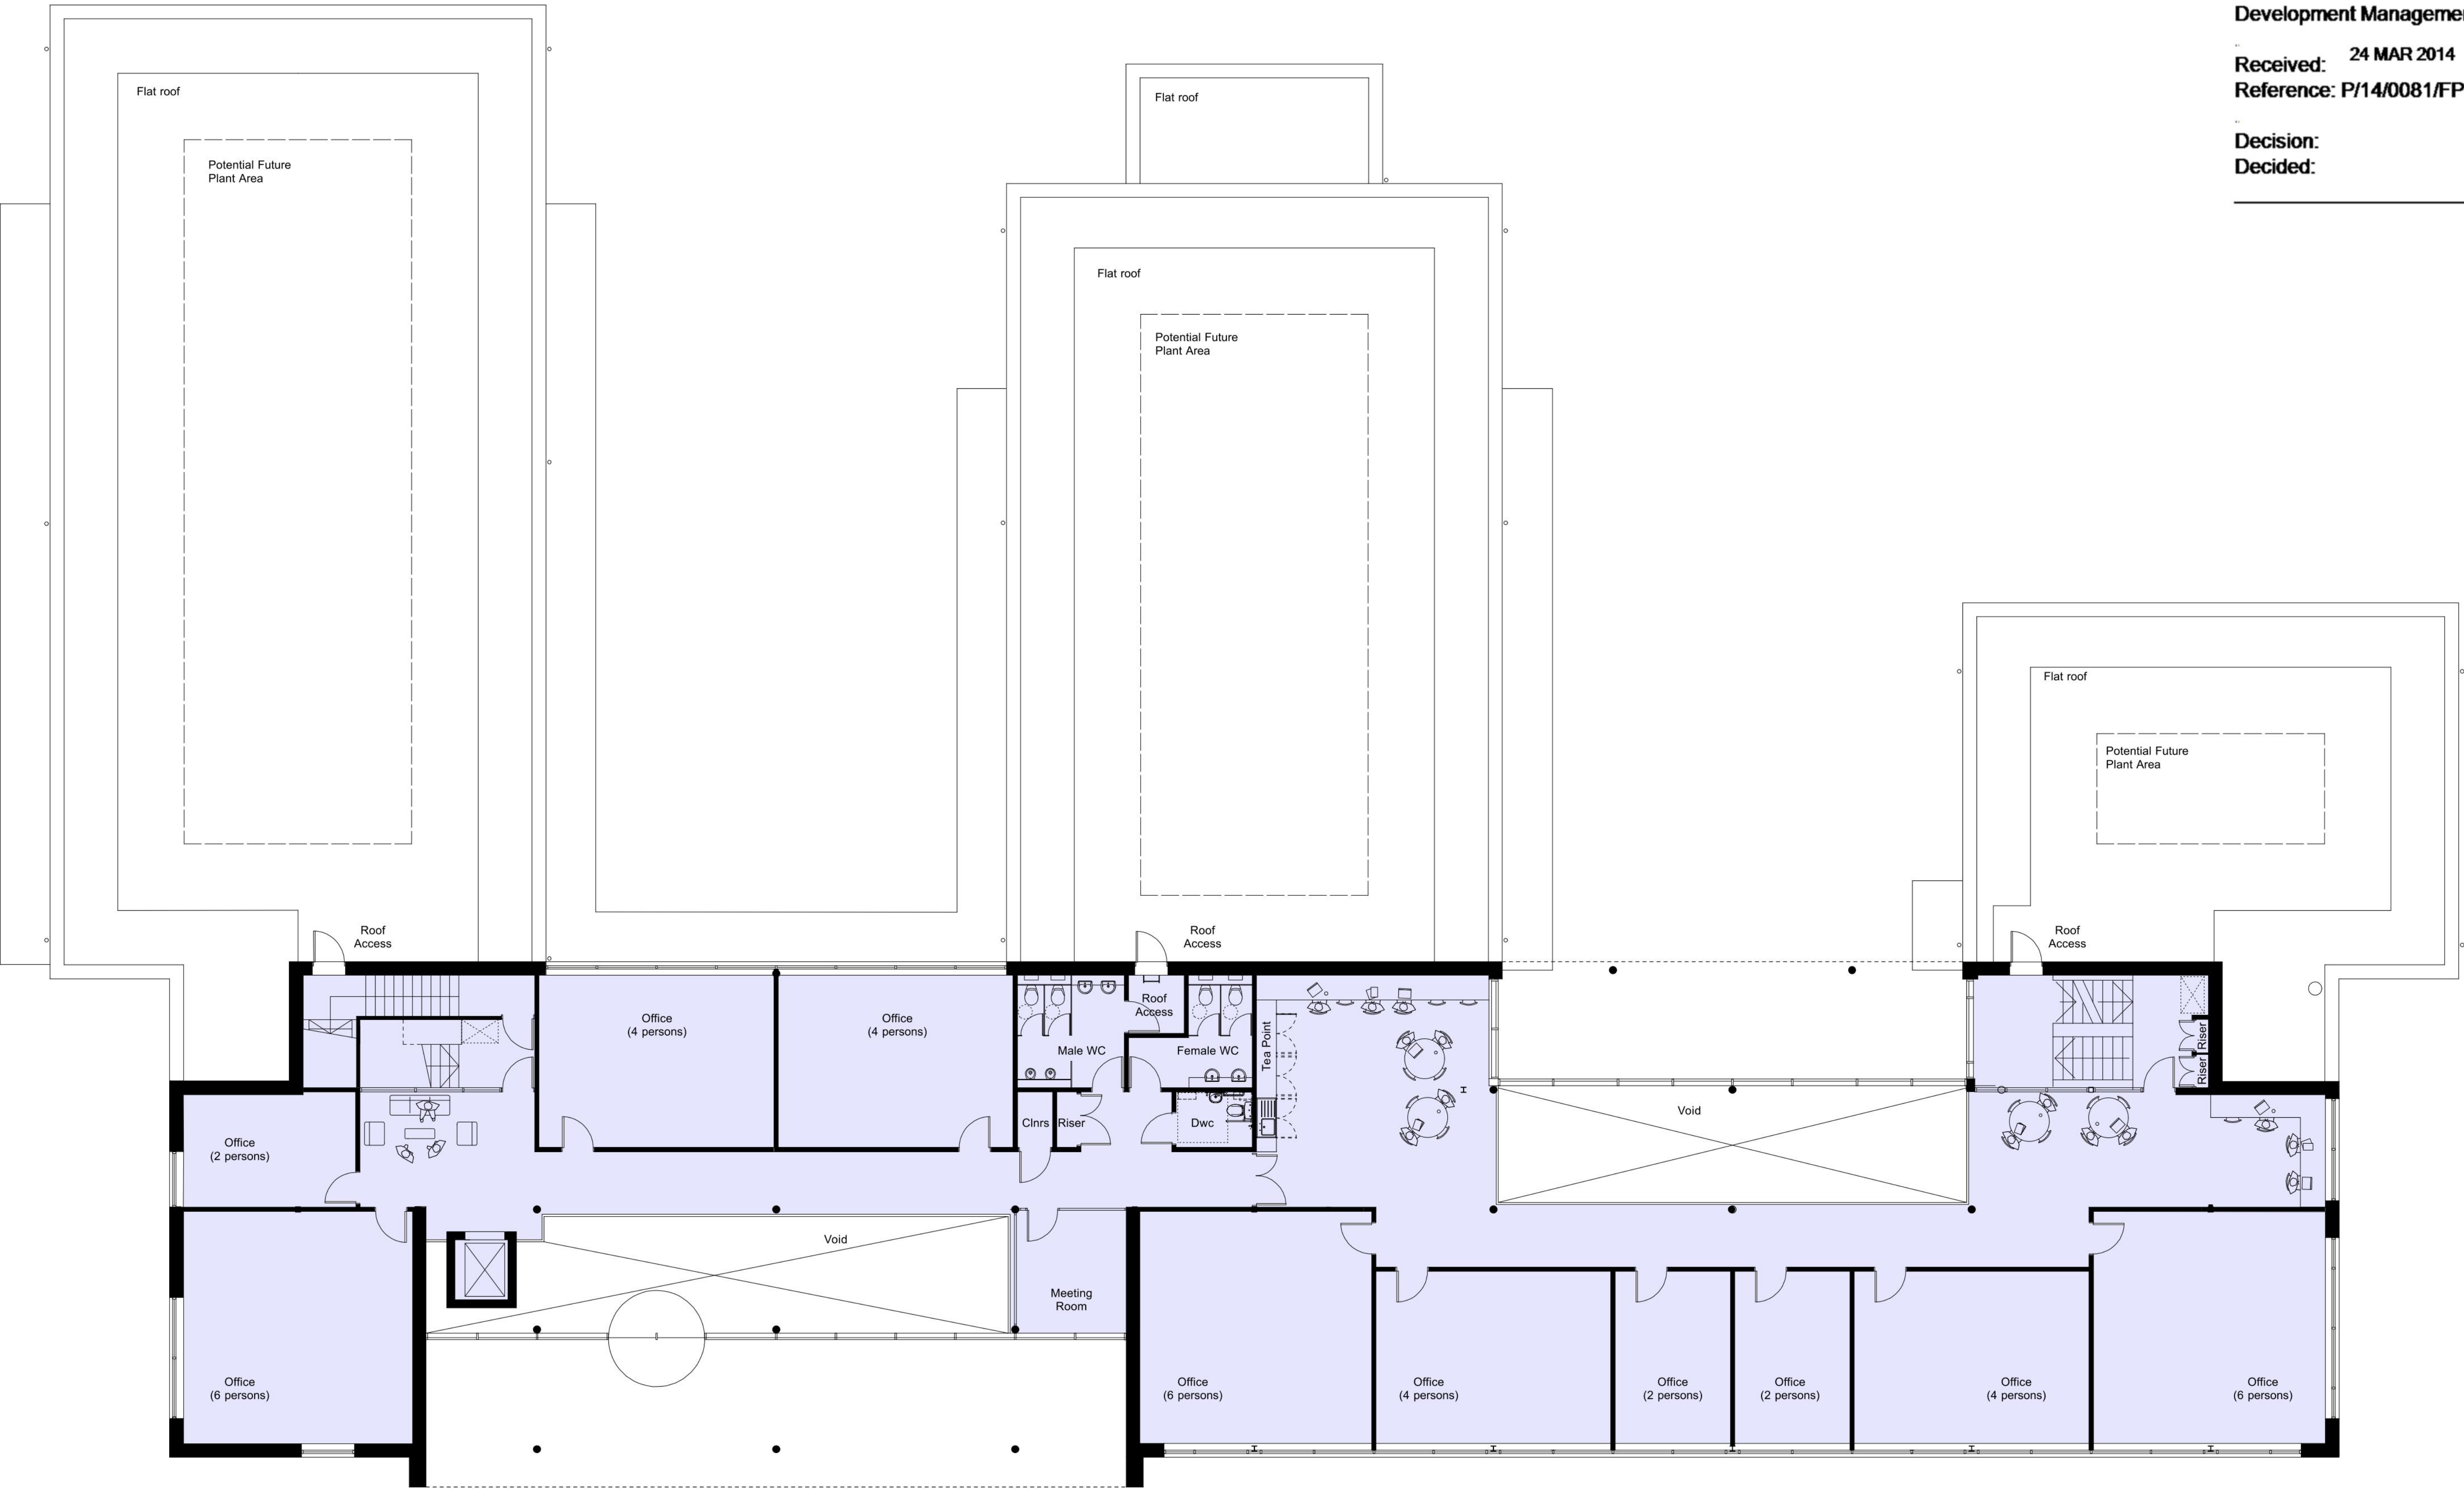

rev	date	description	drw	chkd
A	21/03/14	Roof access from Southern core moved, Reveals to rear re-entrant moved to grid	MD	NJC

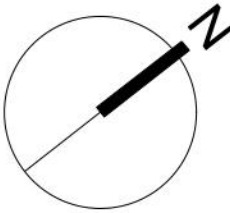

PLANNING APPLICATION DRAWING

Perkins | Ogden Architects Construct House Winchester Road Alresford SO24 9EZ
Tel (01962) 735155 Fax (01962) 734305

SHEET CONTENTS
Fareham Borough Council, Innovation Centre, Solent Enterprise Zone, Daedalus, Lee-On-Solent
Proposed First Floor Plan

SCALE	CREATED	DRAWN	DRAWING NO.	REVISION
1:100 @ A1 1:200 @ A3	01/14	POA	5258/PL/1.005	A