

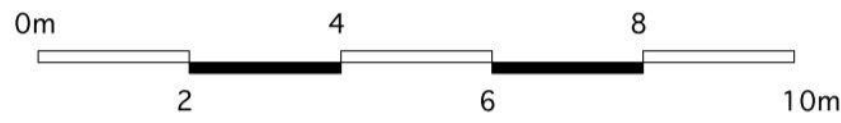


Received: 24 MAR 2014
Reference: P/14/0081/FP

Decision: APPROVE
Decided: 02-MAY-2014

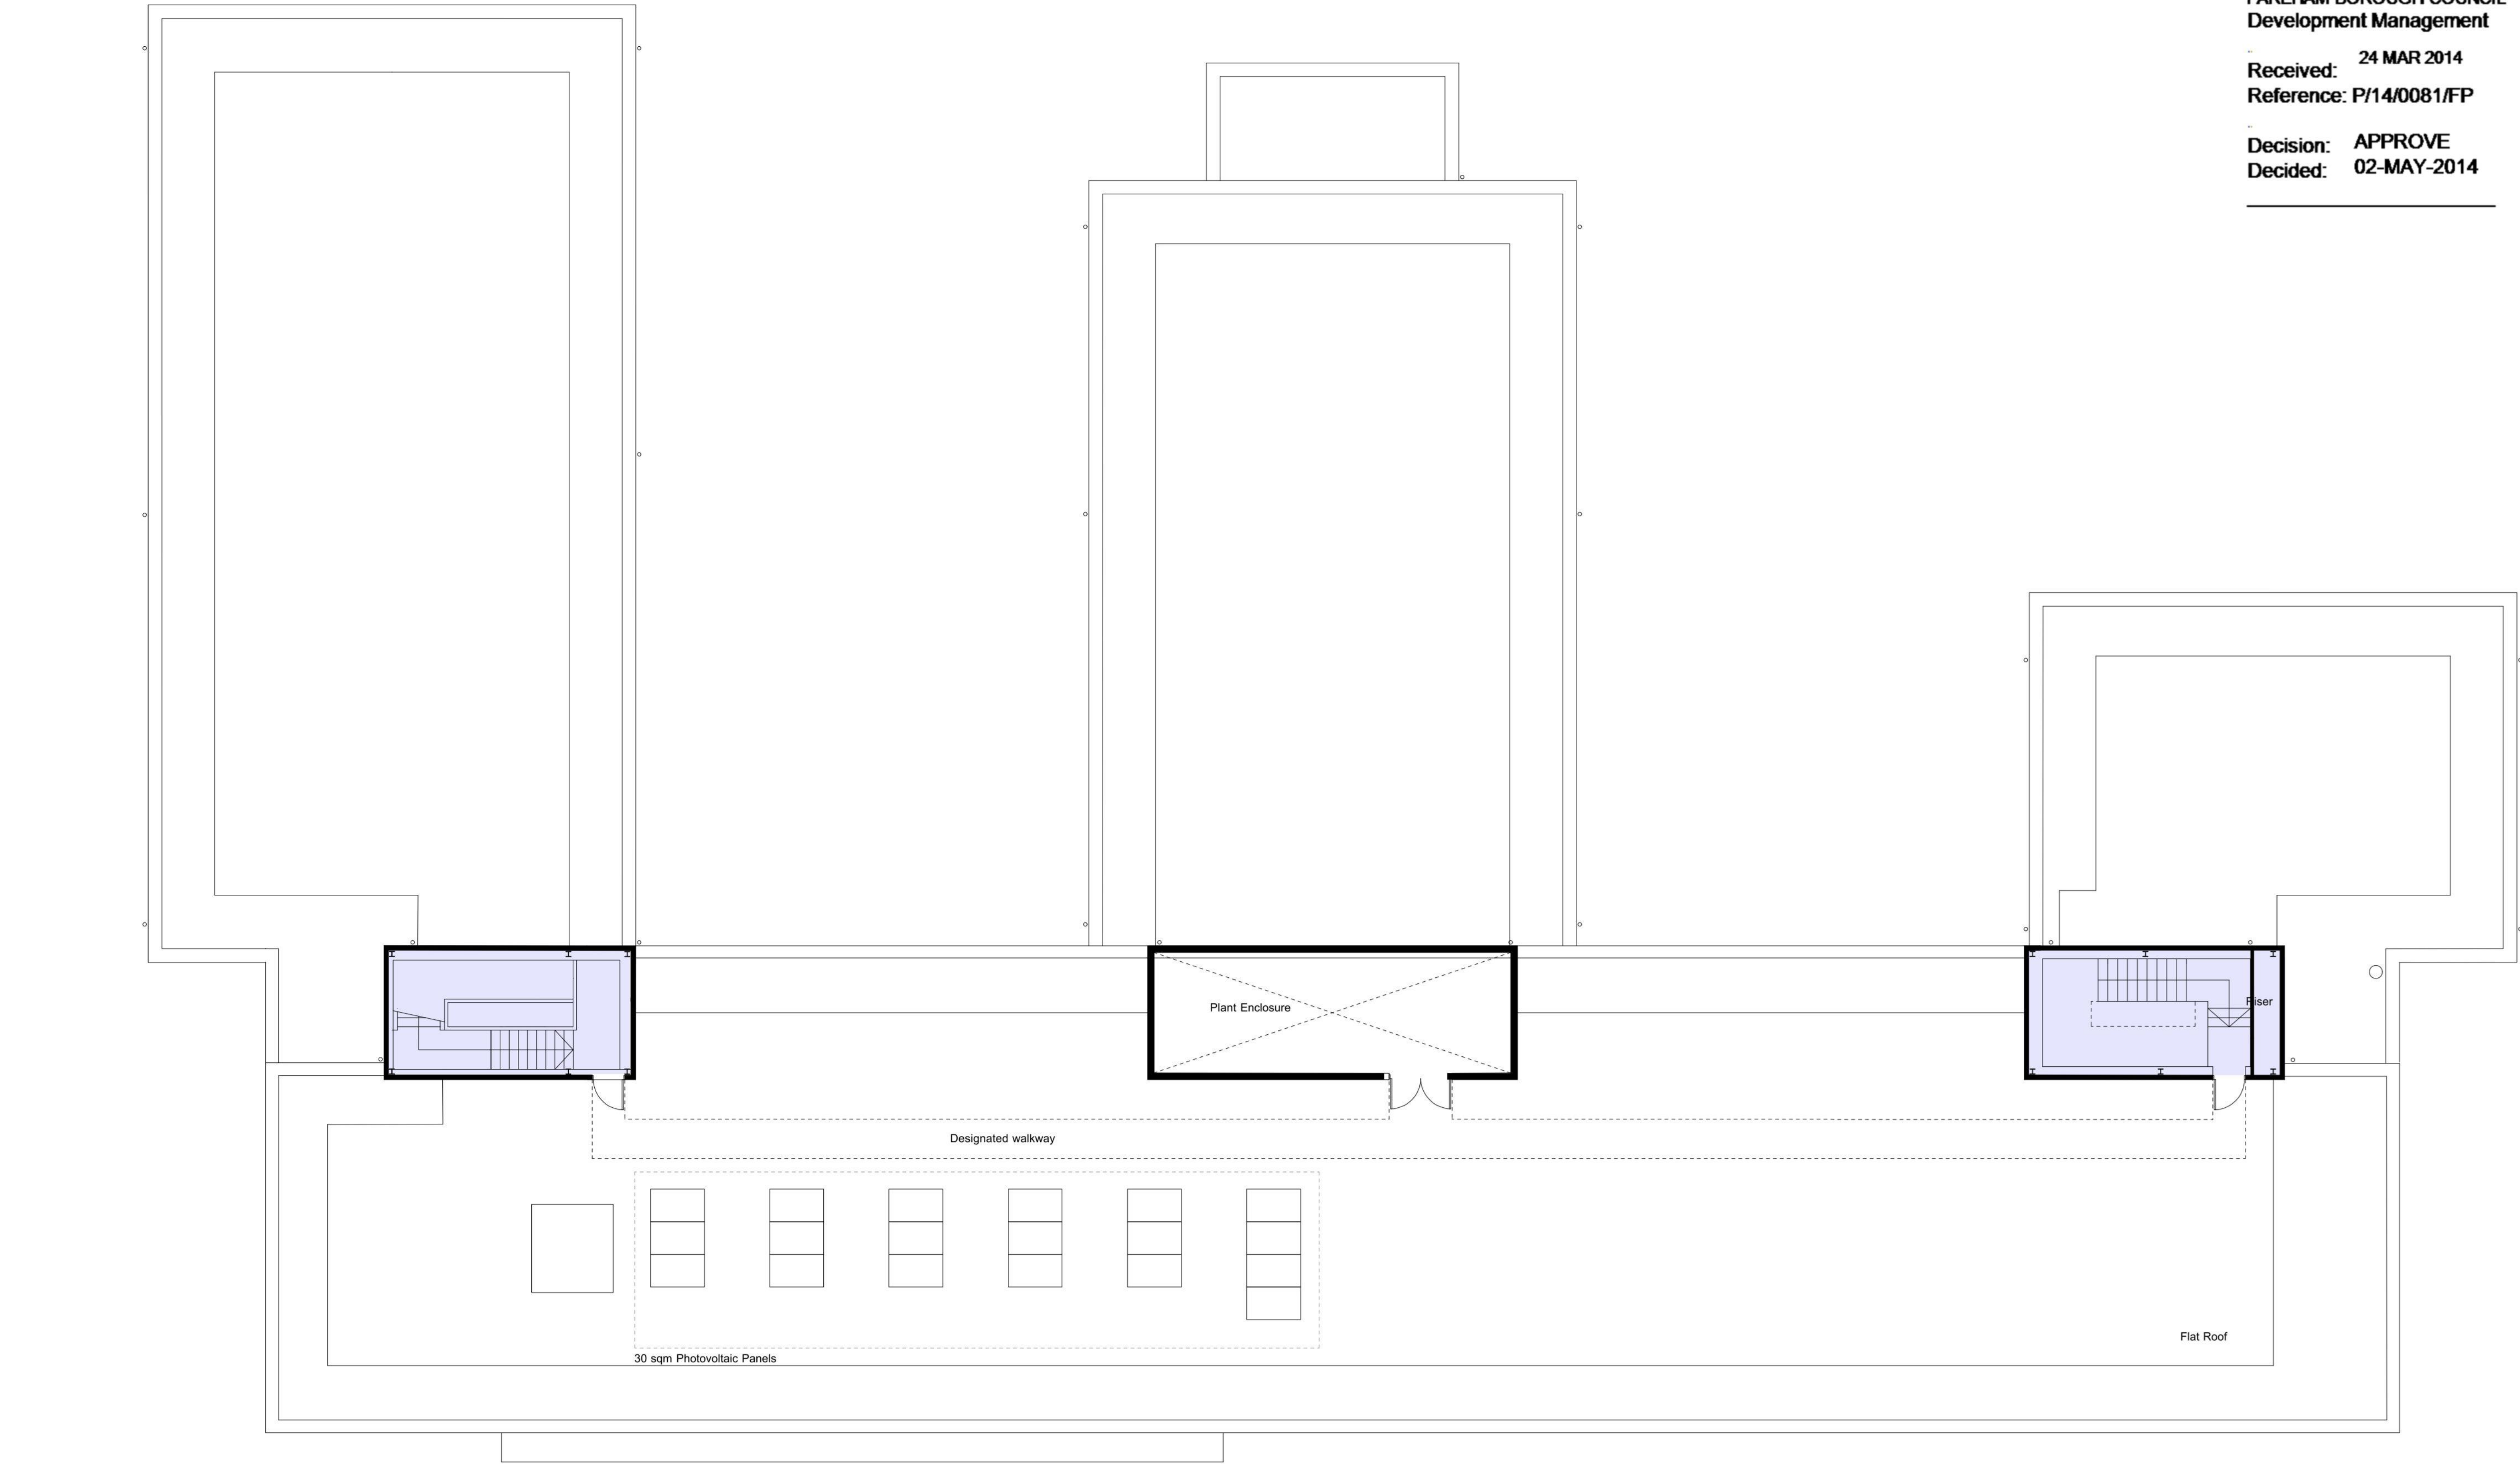

rev	date	description	drw	chkd
A	21/03/14	Designated walkway adeed, PV panels rearranged, Plant enclosure expanded, North core extended & roof access adjusted	MD	NJC

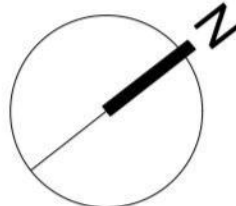

PLANNING APPLICATION DRAWING

Perkins | Ogden Architects Construct House Winchester Road Alresford SO24 9EZ
Tel (01962) 735155 Fax (01962) 734305

SHEET CONTENTS
Fareham Borough Council, Innovation Centre, Solent Enterprise Zone, Daedalus, Lee-On-Solent
Proposed Roof Plan

SCALE	CREATED	DRAWN	DRAWING NO.	REVISION
1:100 @ A1 1:200 @ A3	01/14	POA	5258/PL/1.006	A