


SUPERSEDED

FAREHAM BOROUGH COUNCIL  
Development Management


Received: 03-FEB-2014  
Reference: P/14/0081/FP

Decision:  
Decided:

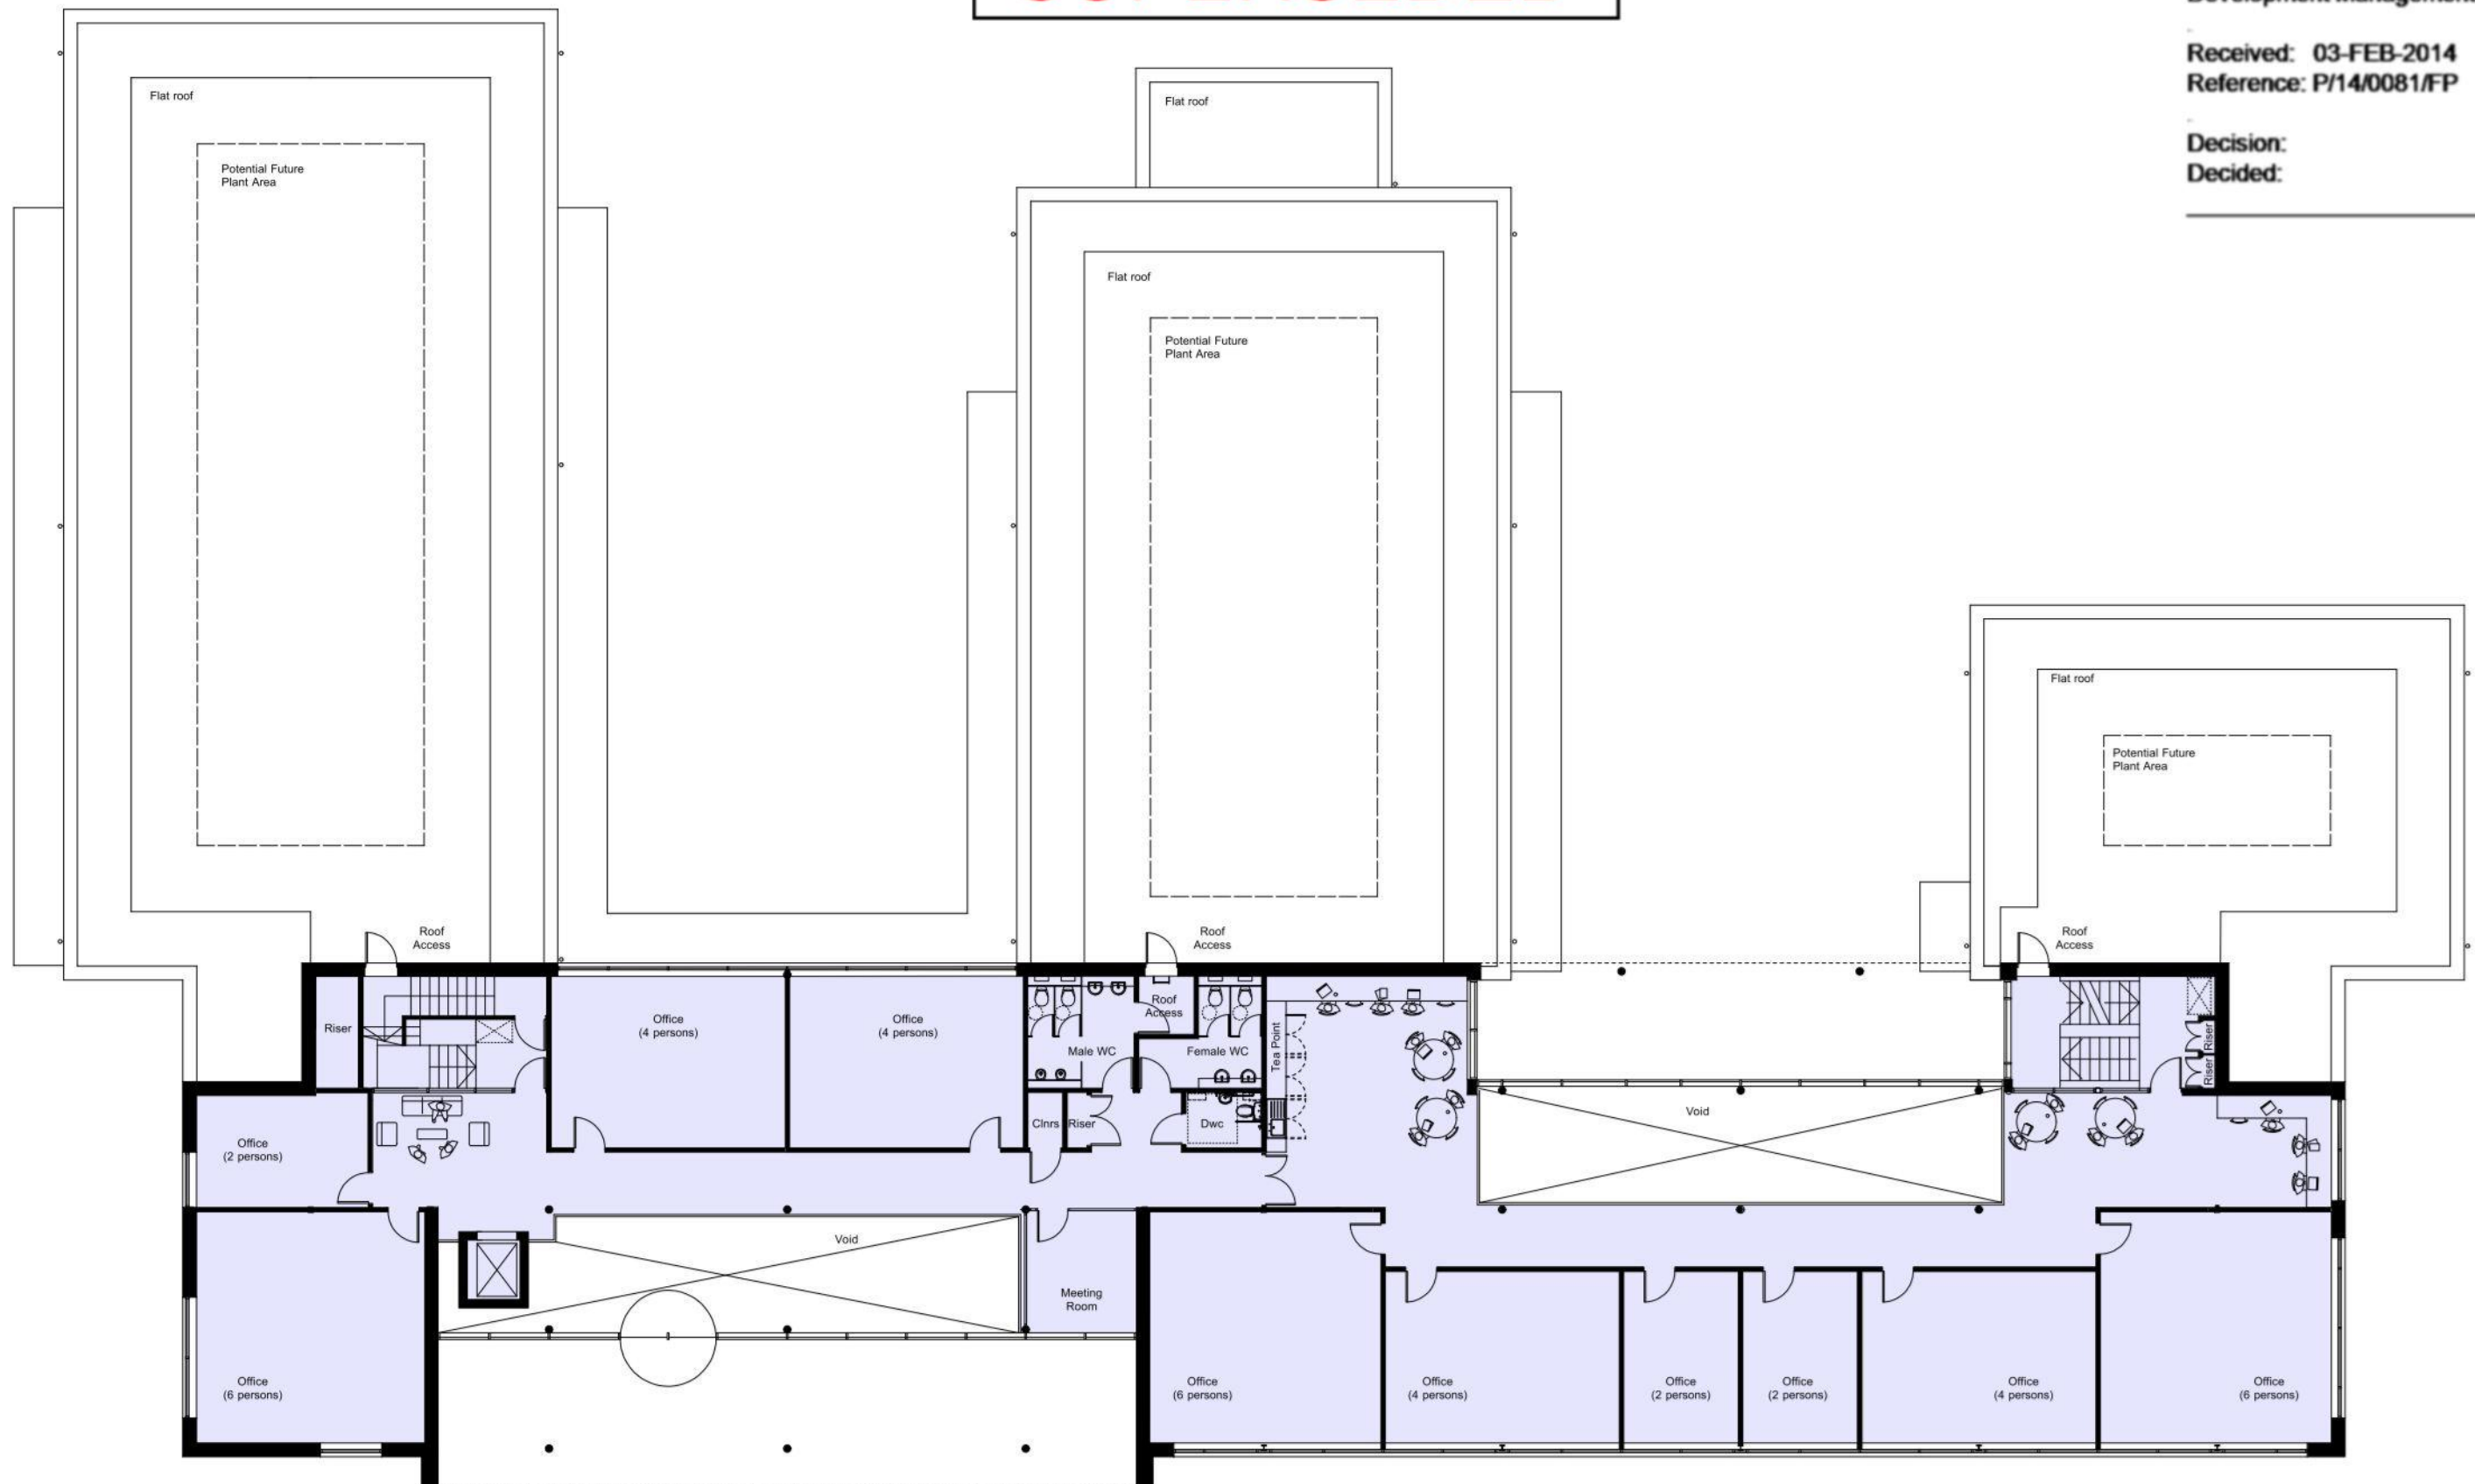

0m 2 4 6 8 10m

rev	date	description	drw	chkd

 

PLANNING APPLICATION DRAWING

Perkins | Ogden Architects

Construct House Winchester Road Alresford SO24 9EZ  
Tel (01962) 735155 Fax (01962) 734305

SHEET CONTENTS

Fareham Borough Council, Innovation Centre, Solent Enterprise Zone, Daedalus, Lee-On-Solent  
**Proposed First Floor Plan**

SCALE	CREATED	DRAWN	DRAWING NO.	REVISION
1:100 @ A1 1:200 @ A3	01/14	POA	5258/PL/1.005	