

FAREHAM LOCAL PLAN 2: DEVELOPMENT SITES AND POLICIES DPD

EXAMINATION SESSION 7 – QUESTION 7.5 (SITE 20 – LAND OFF BOTLEY ROAD, BURRIDGE)

LAND OWNED BY MR AND MRS COOMBS AND MR AND MRS KENDALL

BJC

Development Planning, and Property Consultants
Site Plan for Land at Botley Road
Burridge

Titchfield Hampshire PO14 4DL
Tel: 01329 842668

Fax: 01329 844726


Email: mail@jezeph.co.uk

Plans are for planning purposes only and subject to copyright.

RTP1



Scale: 1:5000
Plan no.: WH16 007
OS Lic No 100017622

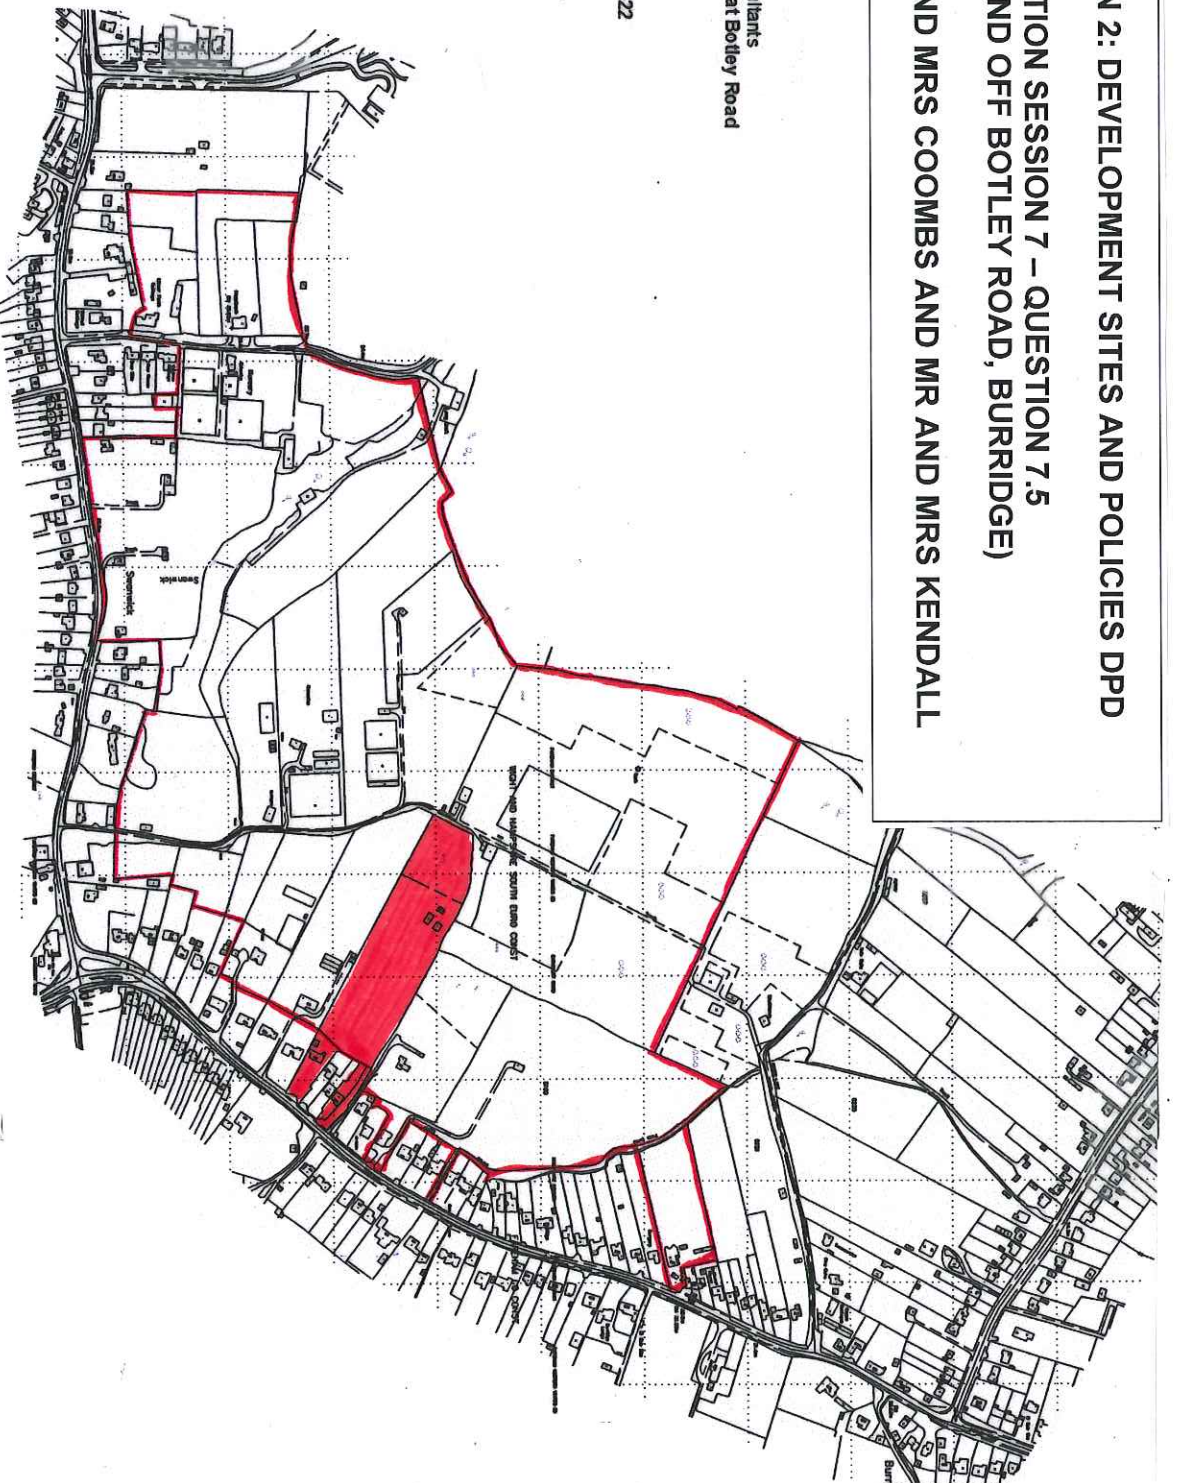

Based on the Ordnance Survey
with the permission of HMSO
Licence No. 100028555
© Crown copyright



Youngs Yard, Churchfields,
Twyford, Winchester SO21 1NN
Telephone: 01962 715770
Fax: 01962 715880
Email: info@southernplanning.co.uk
Web Site: www.southernplanning.co.uk

Fareham Local Plan 2 Examination November, 2014
Site: Land at 187 and 189, Botley Road, Burridge
Client: Mr & Mrs Coombs & Mr & Mrs Kendall

Note: This drawing must not be scaled (except for planning purposes); all dimensions are to be checked on site before any work begins.