

Ms Claire Jones-Hughes,
Programme Officer for Fareham Local Plan 2
Examination,
c/o Banks Solutions,
6, Brading Road,
Brighton
BN2 3PD

Our Ref: F/333/1/AW
Your Ref:
Email: alison@southernplanning.co.uk
Date: 10th November, 2014
Status:

Dear Claire,

Fareham Local Plan 2 Examination – Session 7 – Housing Allocations and Alternative Sites for Consideration

AMENDED MAP for Additional Statement submitted on behalf of Mr and Mrs Coombs and Mr and Mrs Kendall Concerning land at Botley Road, Burr ridge (DREP516)

I have only just discovered that the map I sent to you on 23rd October with the brief additional statement in support of the development of the large area of land off Botley Road, Burr ridge (Issue 7) is incorrect.

I attach a copy of an amended plan showing the true land ownership of Mr and Mrs Coombs and Mr and Mrs Kendall at 1897- 189, Botley Road. I will bring 3 copies of the amended plan with me to the Examination tomorrow.

I do apologise for this error.

Yours sincerely,



**Alison Wood
Policy Planner**

Enclosure
cc

BJC

Development Planning, and Property Consultants
Bryan Jezeph Consultancy
The Gallery 3 South Street
Titchfield Hampshire PO14 4DL
Tel: 01329 842668
Fax: 01329 844726
Email: mail@jezeph.co.uk
Plans are for planning purposes only and subject to copyright

Scale: 1:5000
Plan no.: Whit 007
OS Lic No 100017622


RTPI



FAREHAM LOCAL PLAN 2: DEVELOPMENT SITES AND POLICIES DPD

**EXAMINATION SESSION 7 – QUESTION 7.5
(SITE 20 – LAND OFF BOTLEY ROAD, BURRIDGE)**

AMENDED PLAN SHOWING LAND OWNED BY MR AND MRS COOMBS AND
MR AND MRS KENDALL (DREP 516)

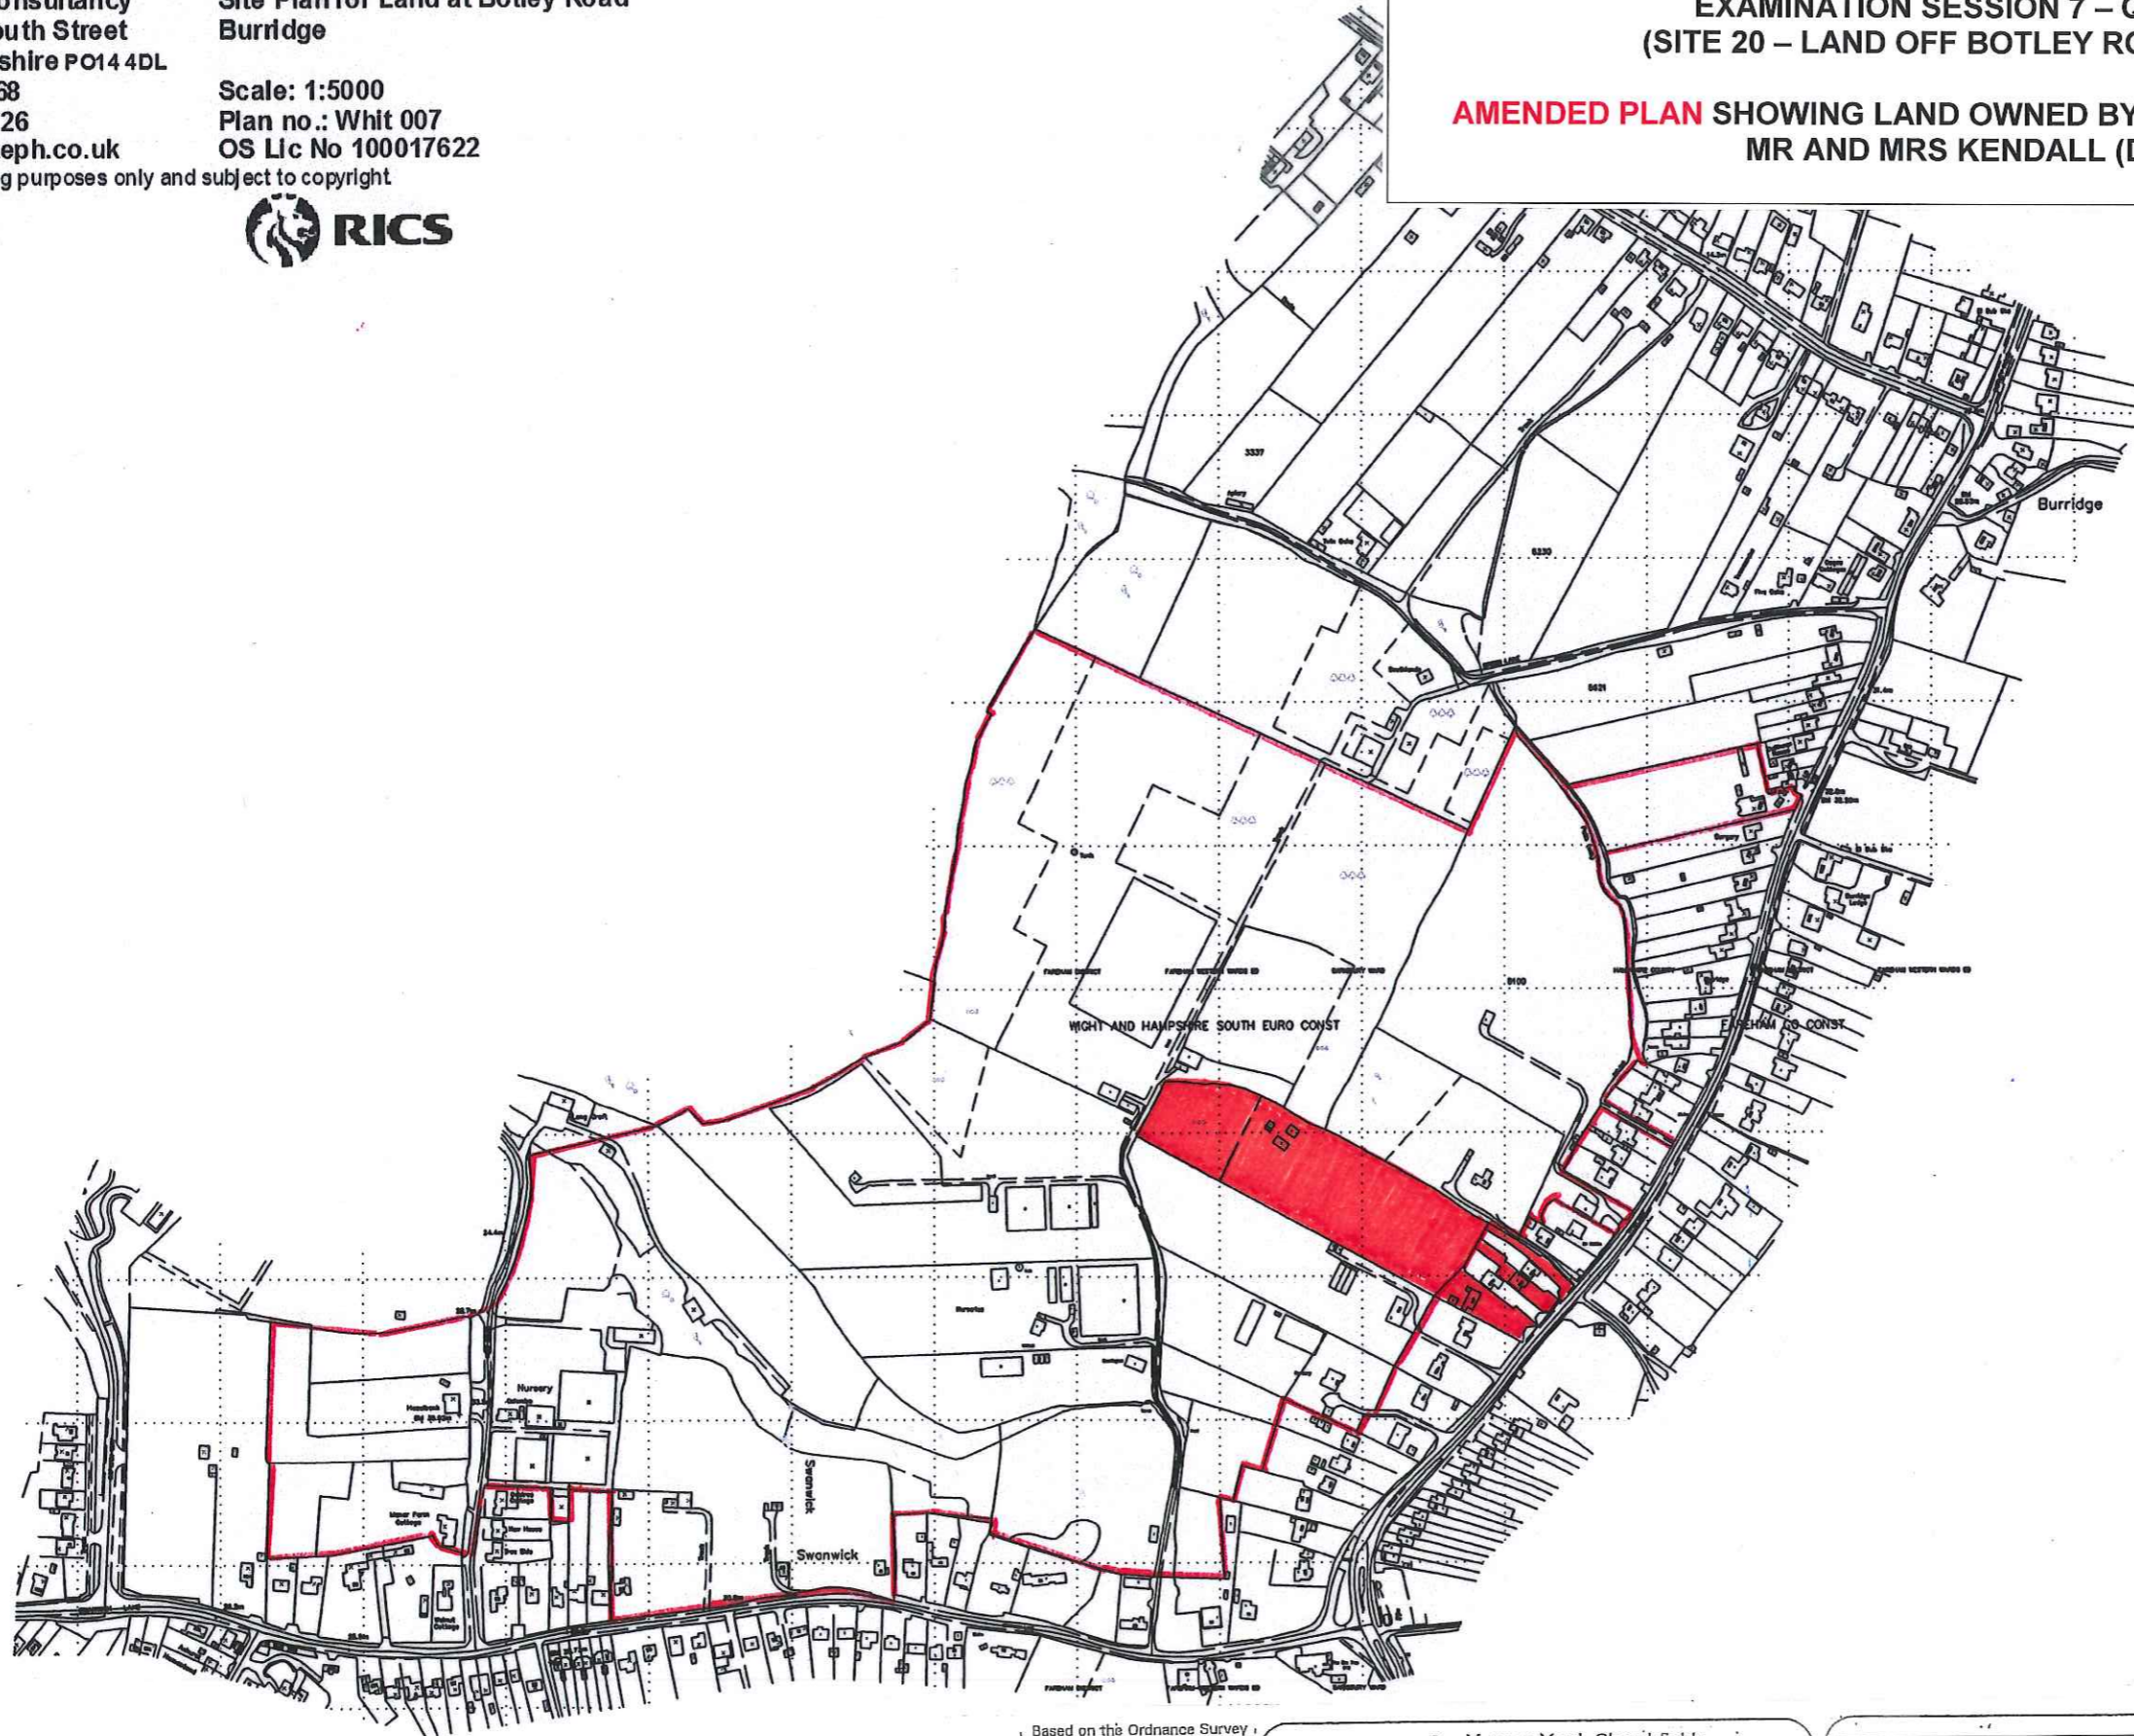

Based on the Ordnance Survey
with the permission of HMSO
Licence No. 100028555
© Crown copyright



Youngs Yard, Churchfields,
Twyford, Winchester SO21 1NN
Telephone: 01962 715770
Fax: 01962 715880
Email: info@southernplanning.co.uk
Web Site: www.southernplanning.co.uk

Fareham Local Plan 2 Examination November, 2014
Site: Land at 187 and 189, Botley Road, Burridge
Client: Mr & Mrs Coombs & Mr & Mrs Kendall

Note: This drawing must not be scaled (except for planning purposes) all dimensions are to be checked on site before any work begins.