


PROPOSED TYPICAL SECTION THROUGH SALTERNS PROMENADE

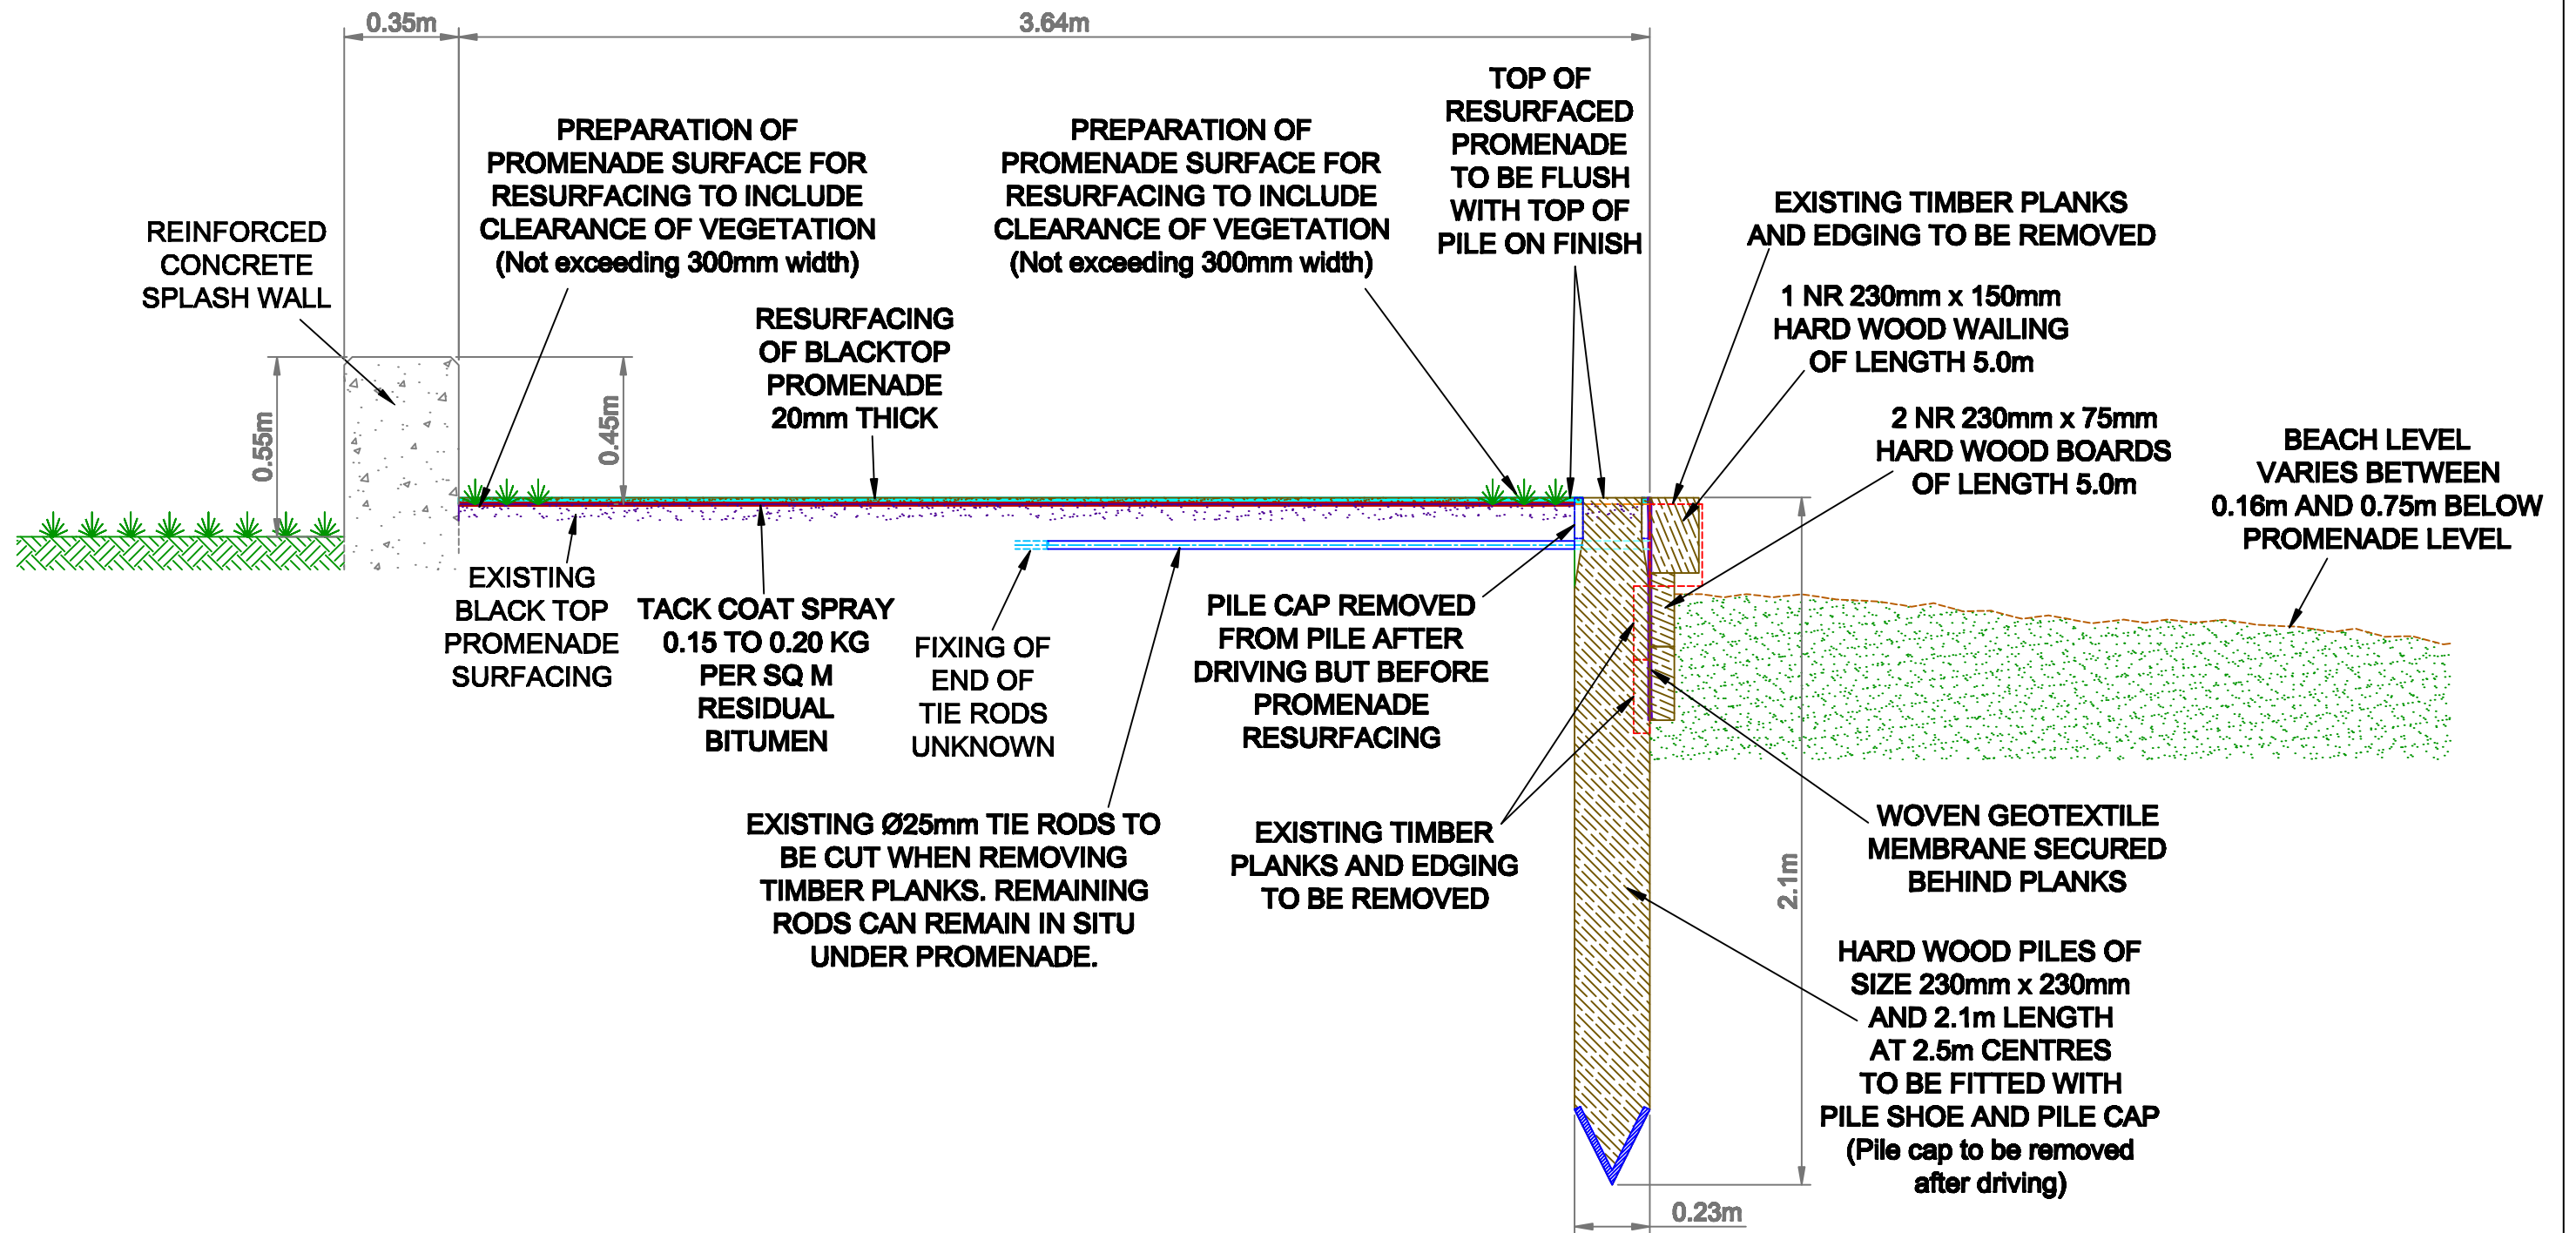

EASTERN SOLENT | COASTAL PARTNERSHIP

TITLE
HILL HEAD, FAREHAM
PROPOSED TYPICAL SECTION
THROUGH SALTERNS PROMENADE

DRAWN BY BJR	CHECKED BY	DRG No. SE13/1067
DATE OCT 2013	DIR NAME P:\ESCP\1111\2013_1411\SaltProm'Dwg	
SCALE 1:20 @ A3	CAD NAME SE13_1067_SaltProm_Sect	

REV	DESCRIPTION	DATE	NAME	CHECK