




NEWLANDS

LAND SOUTH OF LONGFIELD AVENUE, FAREHAM

NOTES
All dimensions to be verified on site. Do not scale this drawing. All discrepancies to be clarified with project Landscape Architect.
This drawing is the property of PFCR Environment and Design Ltd and is issued on the condition it is not reproduced, retained or disclosed to any unauthorised person, either wholly or in part without written consent of PFCR Environment and Design Ltd.
Ordnance Survey material is used with the permission of The Controller of HMSO, Crown copyright 100018886.

KEY

-  Application Redline - 110Ha
-  Land within the Applicants Control

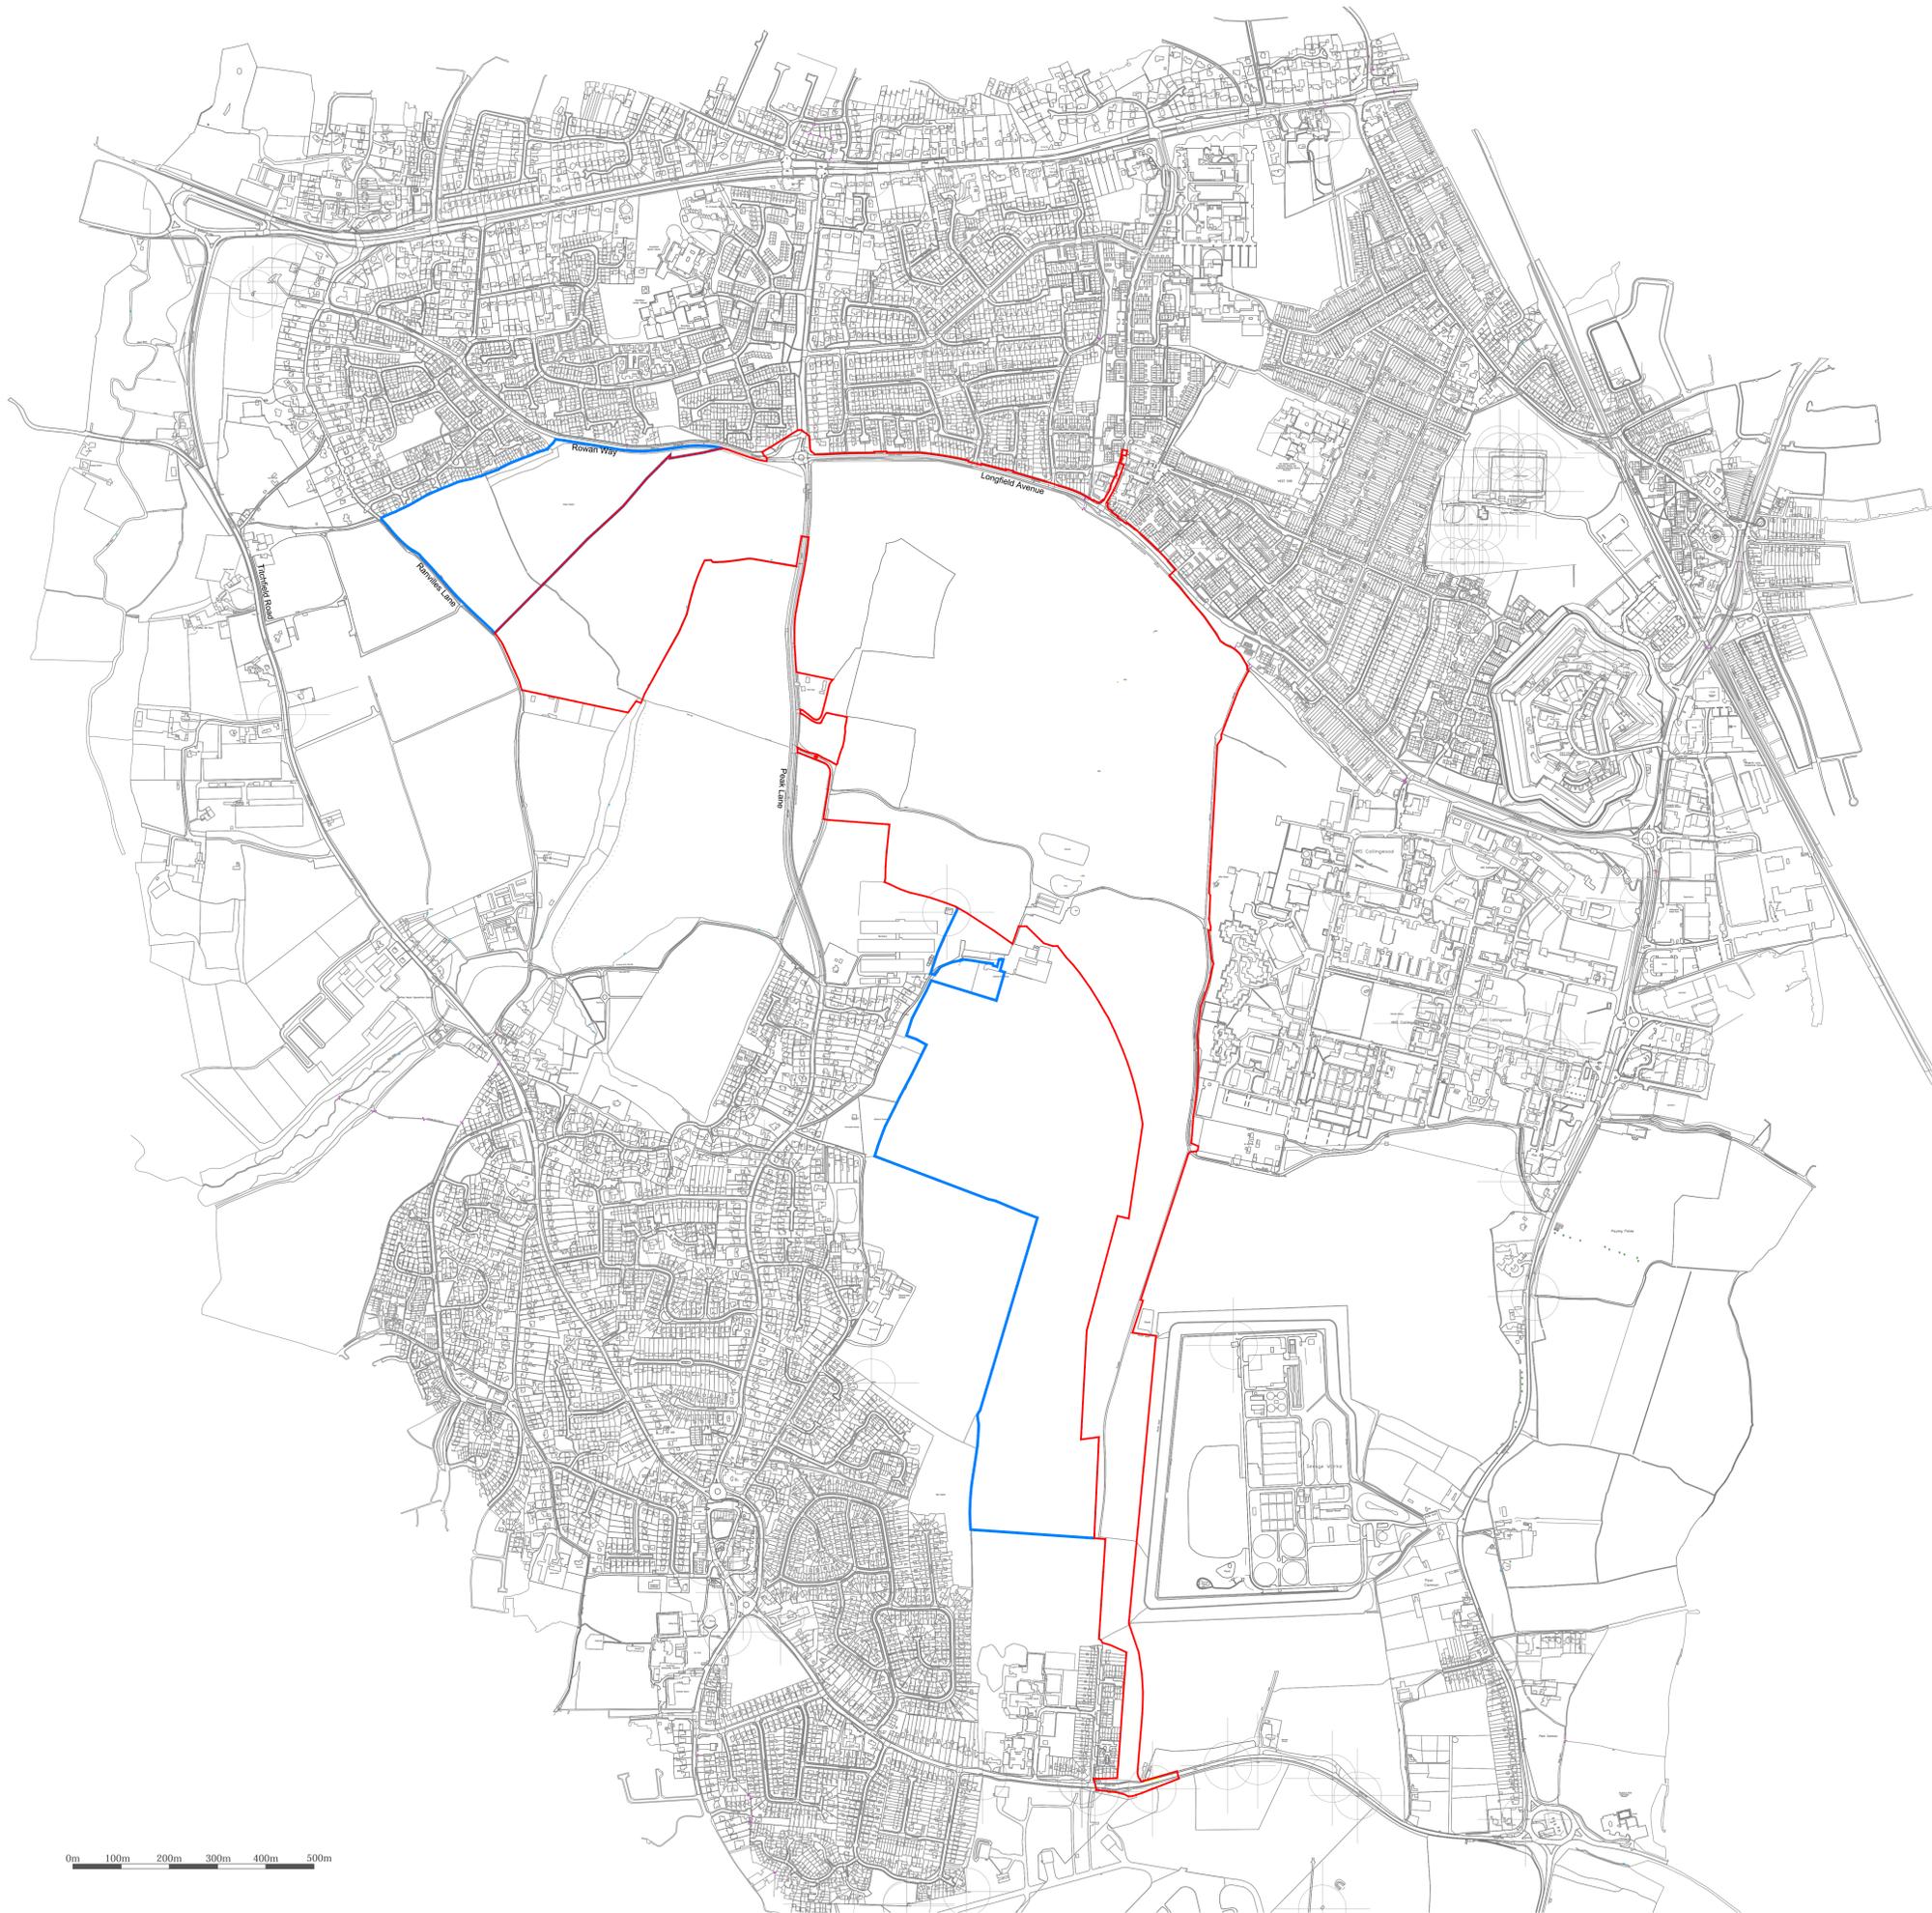

Note:
Drawing originally produced by PFCR Environment and Design Ltd February 2014

B	October 2013 Brief Amended	EW
A	September 2013 Brief and Brief Amended	EW
	January 2013 Amended and revised by Urban Wilderness	EW
G	02.11.2014 Drawing 2748 PL 02 Amended in line with Client Instructions	JPCR
F	04.08.2014 Drawing 2748 PL 02 Amended and submitted to FPC	JPCR
E	08.11.2013 Drawing 2748 PL 02 Amended to include Urban Cottage	JPCR
D	21.06.2013 Drawing 2748 PL 02 Amended in line with proposed highways	JPCR
C	19.06.2013 Drawing 2748 PL 02 Amended in line with Client Instructions	JPCR
B	04.06.2013 Drawing 2748 PL 02 Amended in line with Parameters Plan	JPCR
A	14.06.2013 Drawing 2748 PL 02 Amended in line with discussion with Lisa Toner - JMR	JPCR
rev	details	date

 **urban wilderness**
landscape architecture

The Round Foundry Media Centre, Foundry Street, Hulbeck, Leeds, LS21 6QP
www.urbanwilderness.co.uk
info@urbanwilderness.co.uk
0113 3944642
registered in Scotland SC371879

Client: **HALLAM LAND MANAGEMENT LTD**

Project: **NEWLANDS South Fareham**

Drawing title: **APPLICATION REDLINE and BLUELINE PLAN**

Drawing status: **DRAFT**

Drawn by: **NJE** checked by: **NJE** date: **27 Oct 2015**

Scale: **1:5000** paper size: **A0**

Job/Sheet no.: **148/PL/02** rev: **B**