




MAX LEGAL ARTICULATED VEHICLE (16.5m)  
SCALE 1:400

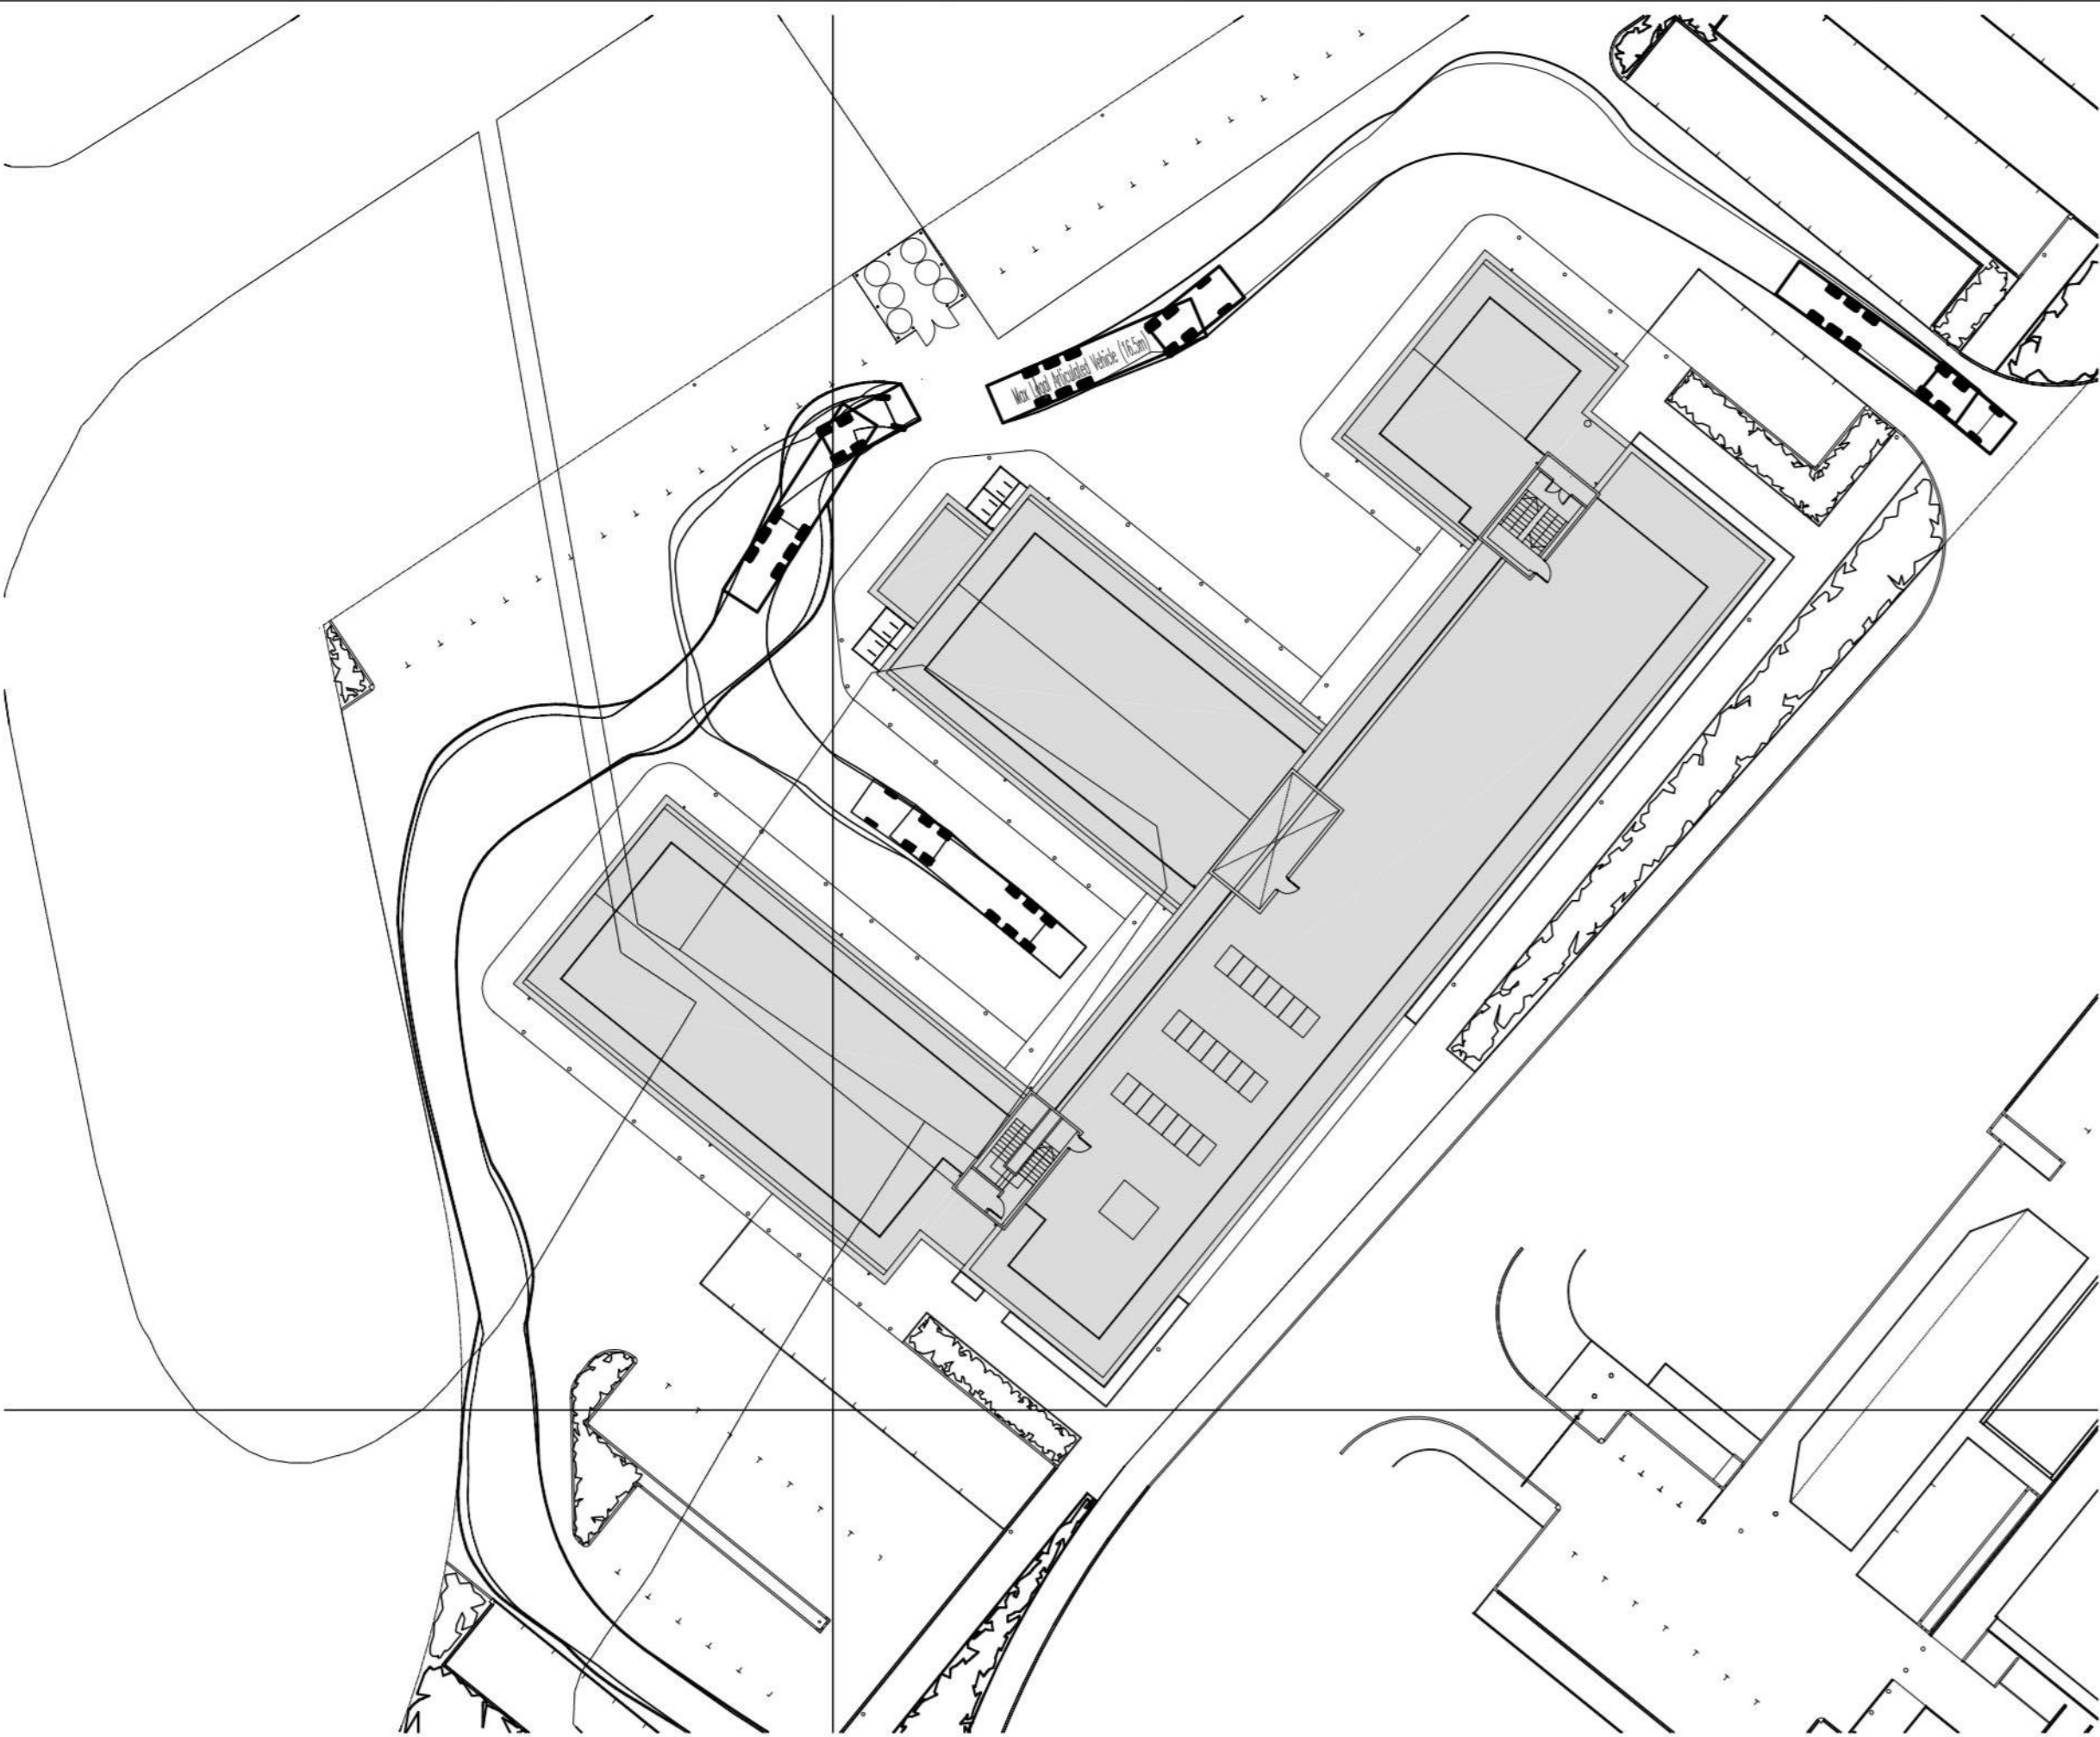

MAX LEGAL ARTICULATED VEHICLE (16.5m)  
SCALE 1:400

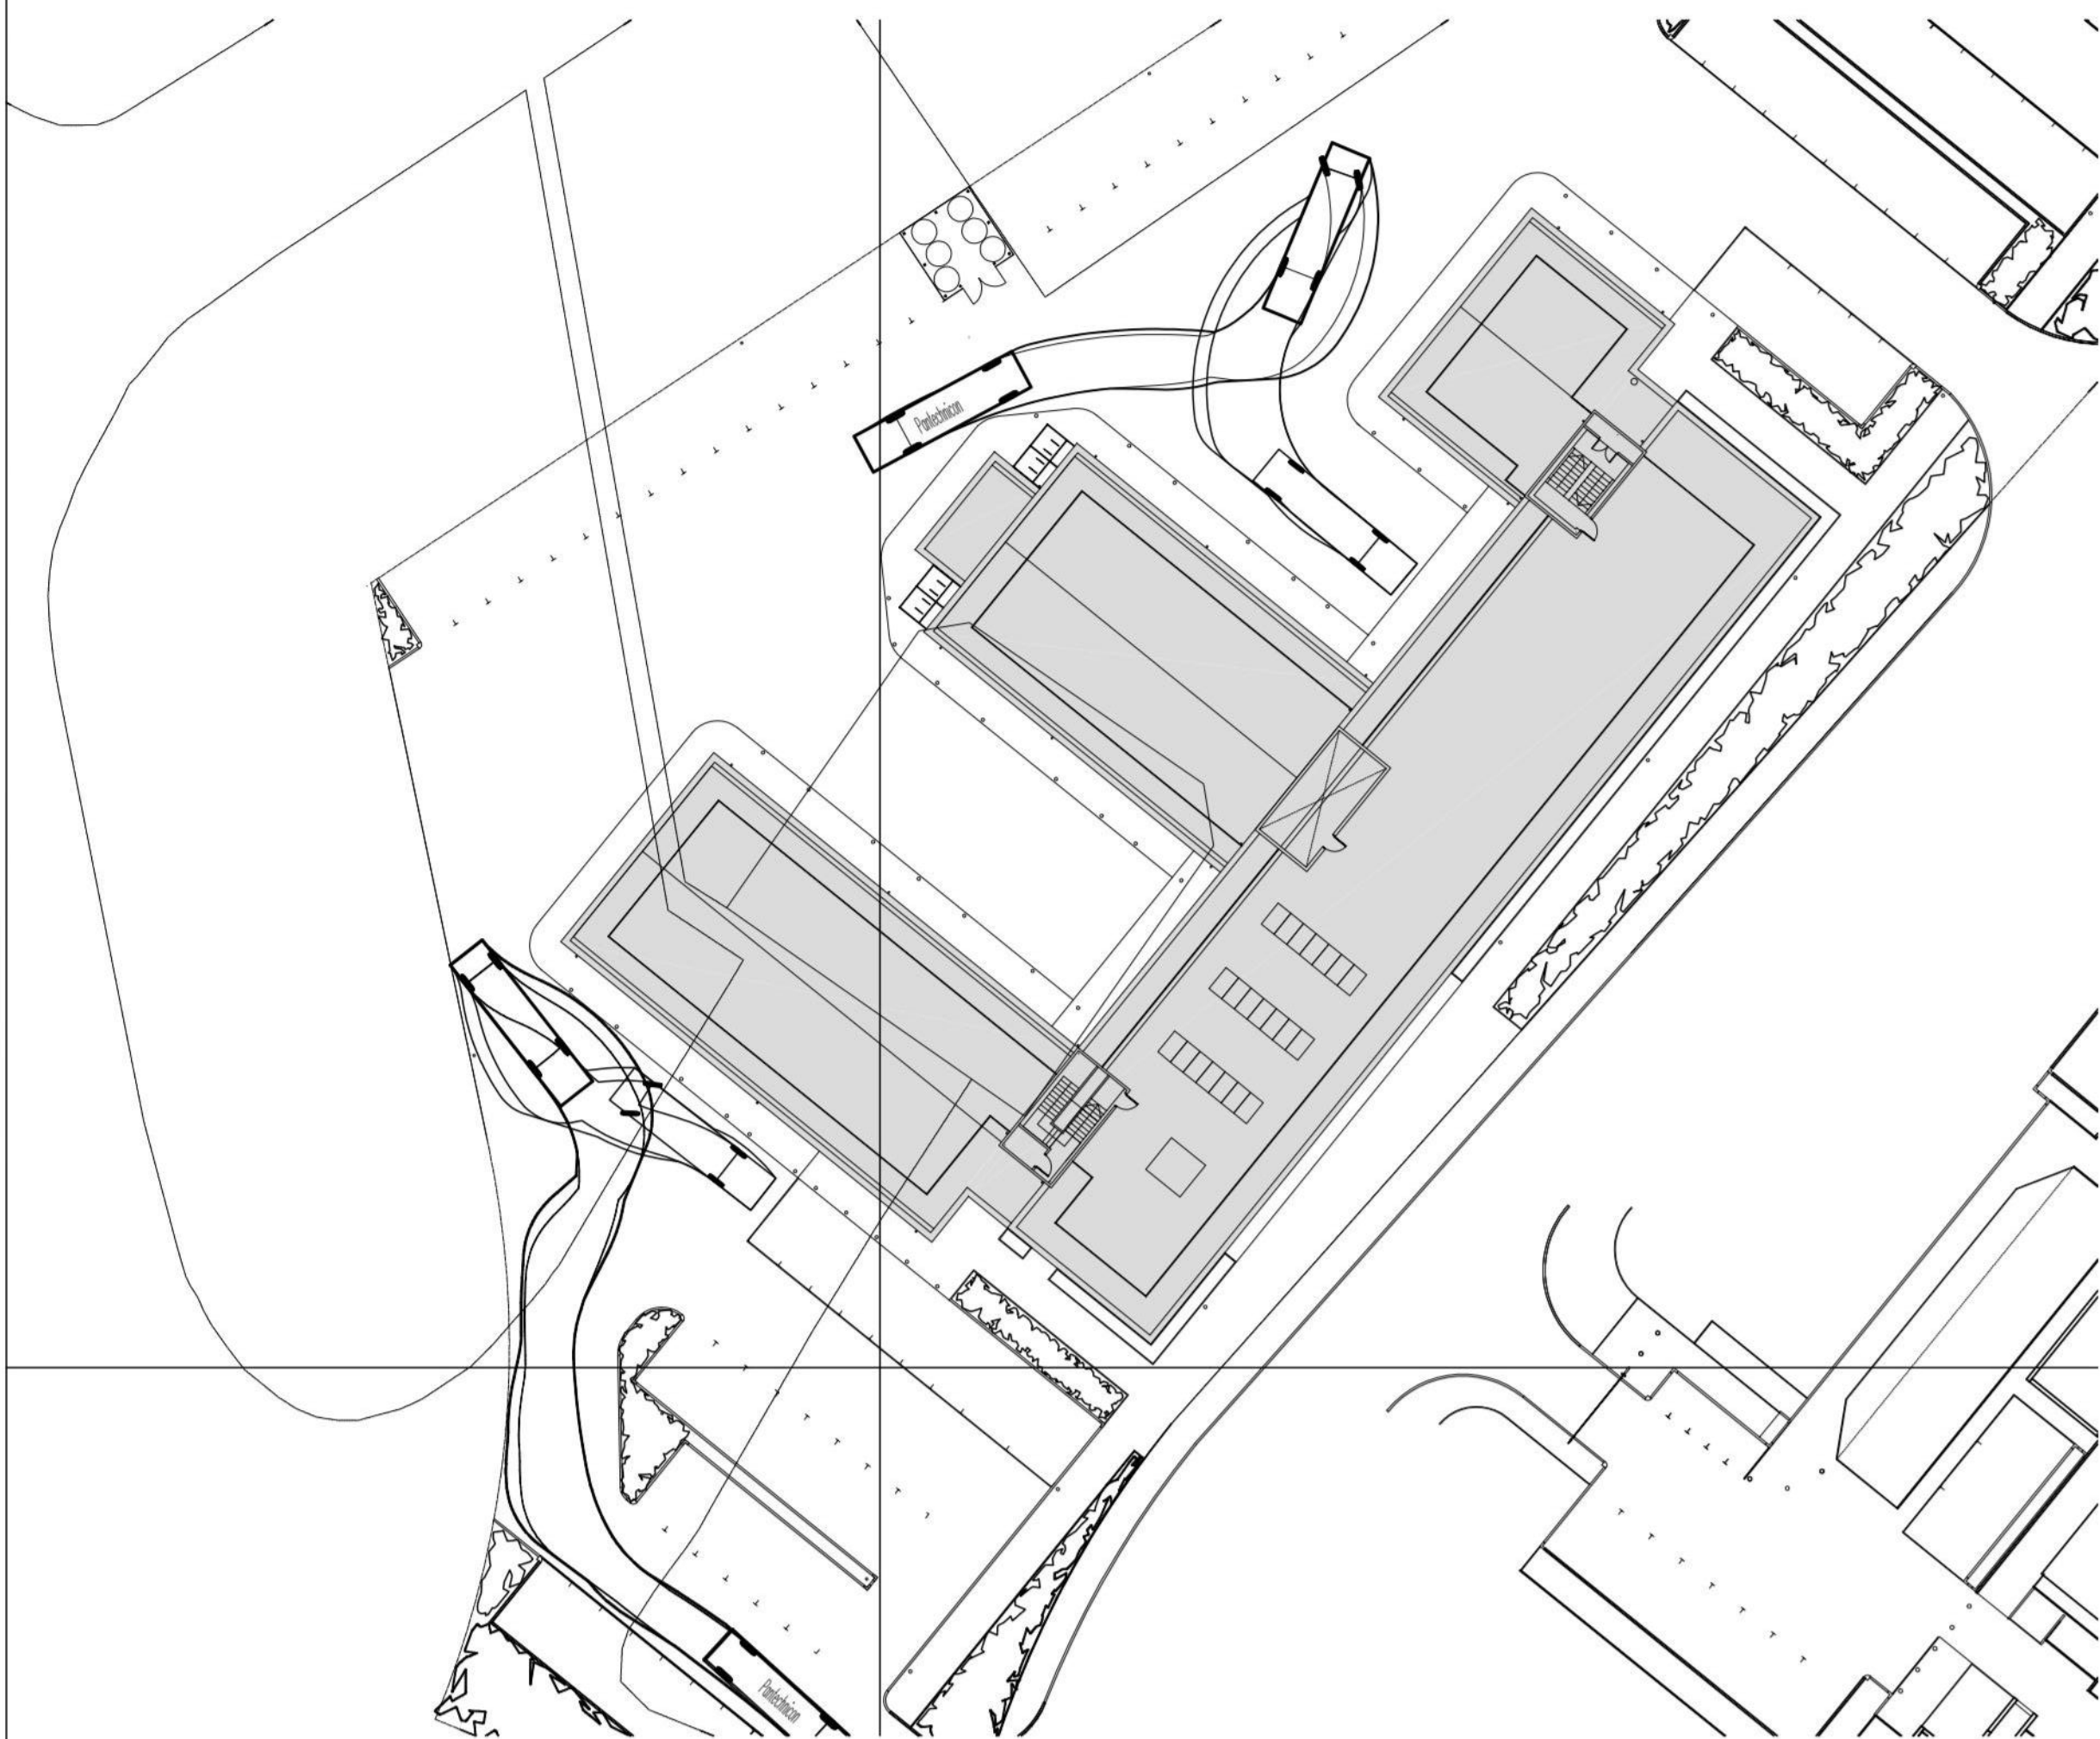

LARGE FIXED WHEELBASE LORRY (11m)  
SCALE 1:400

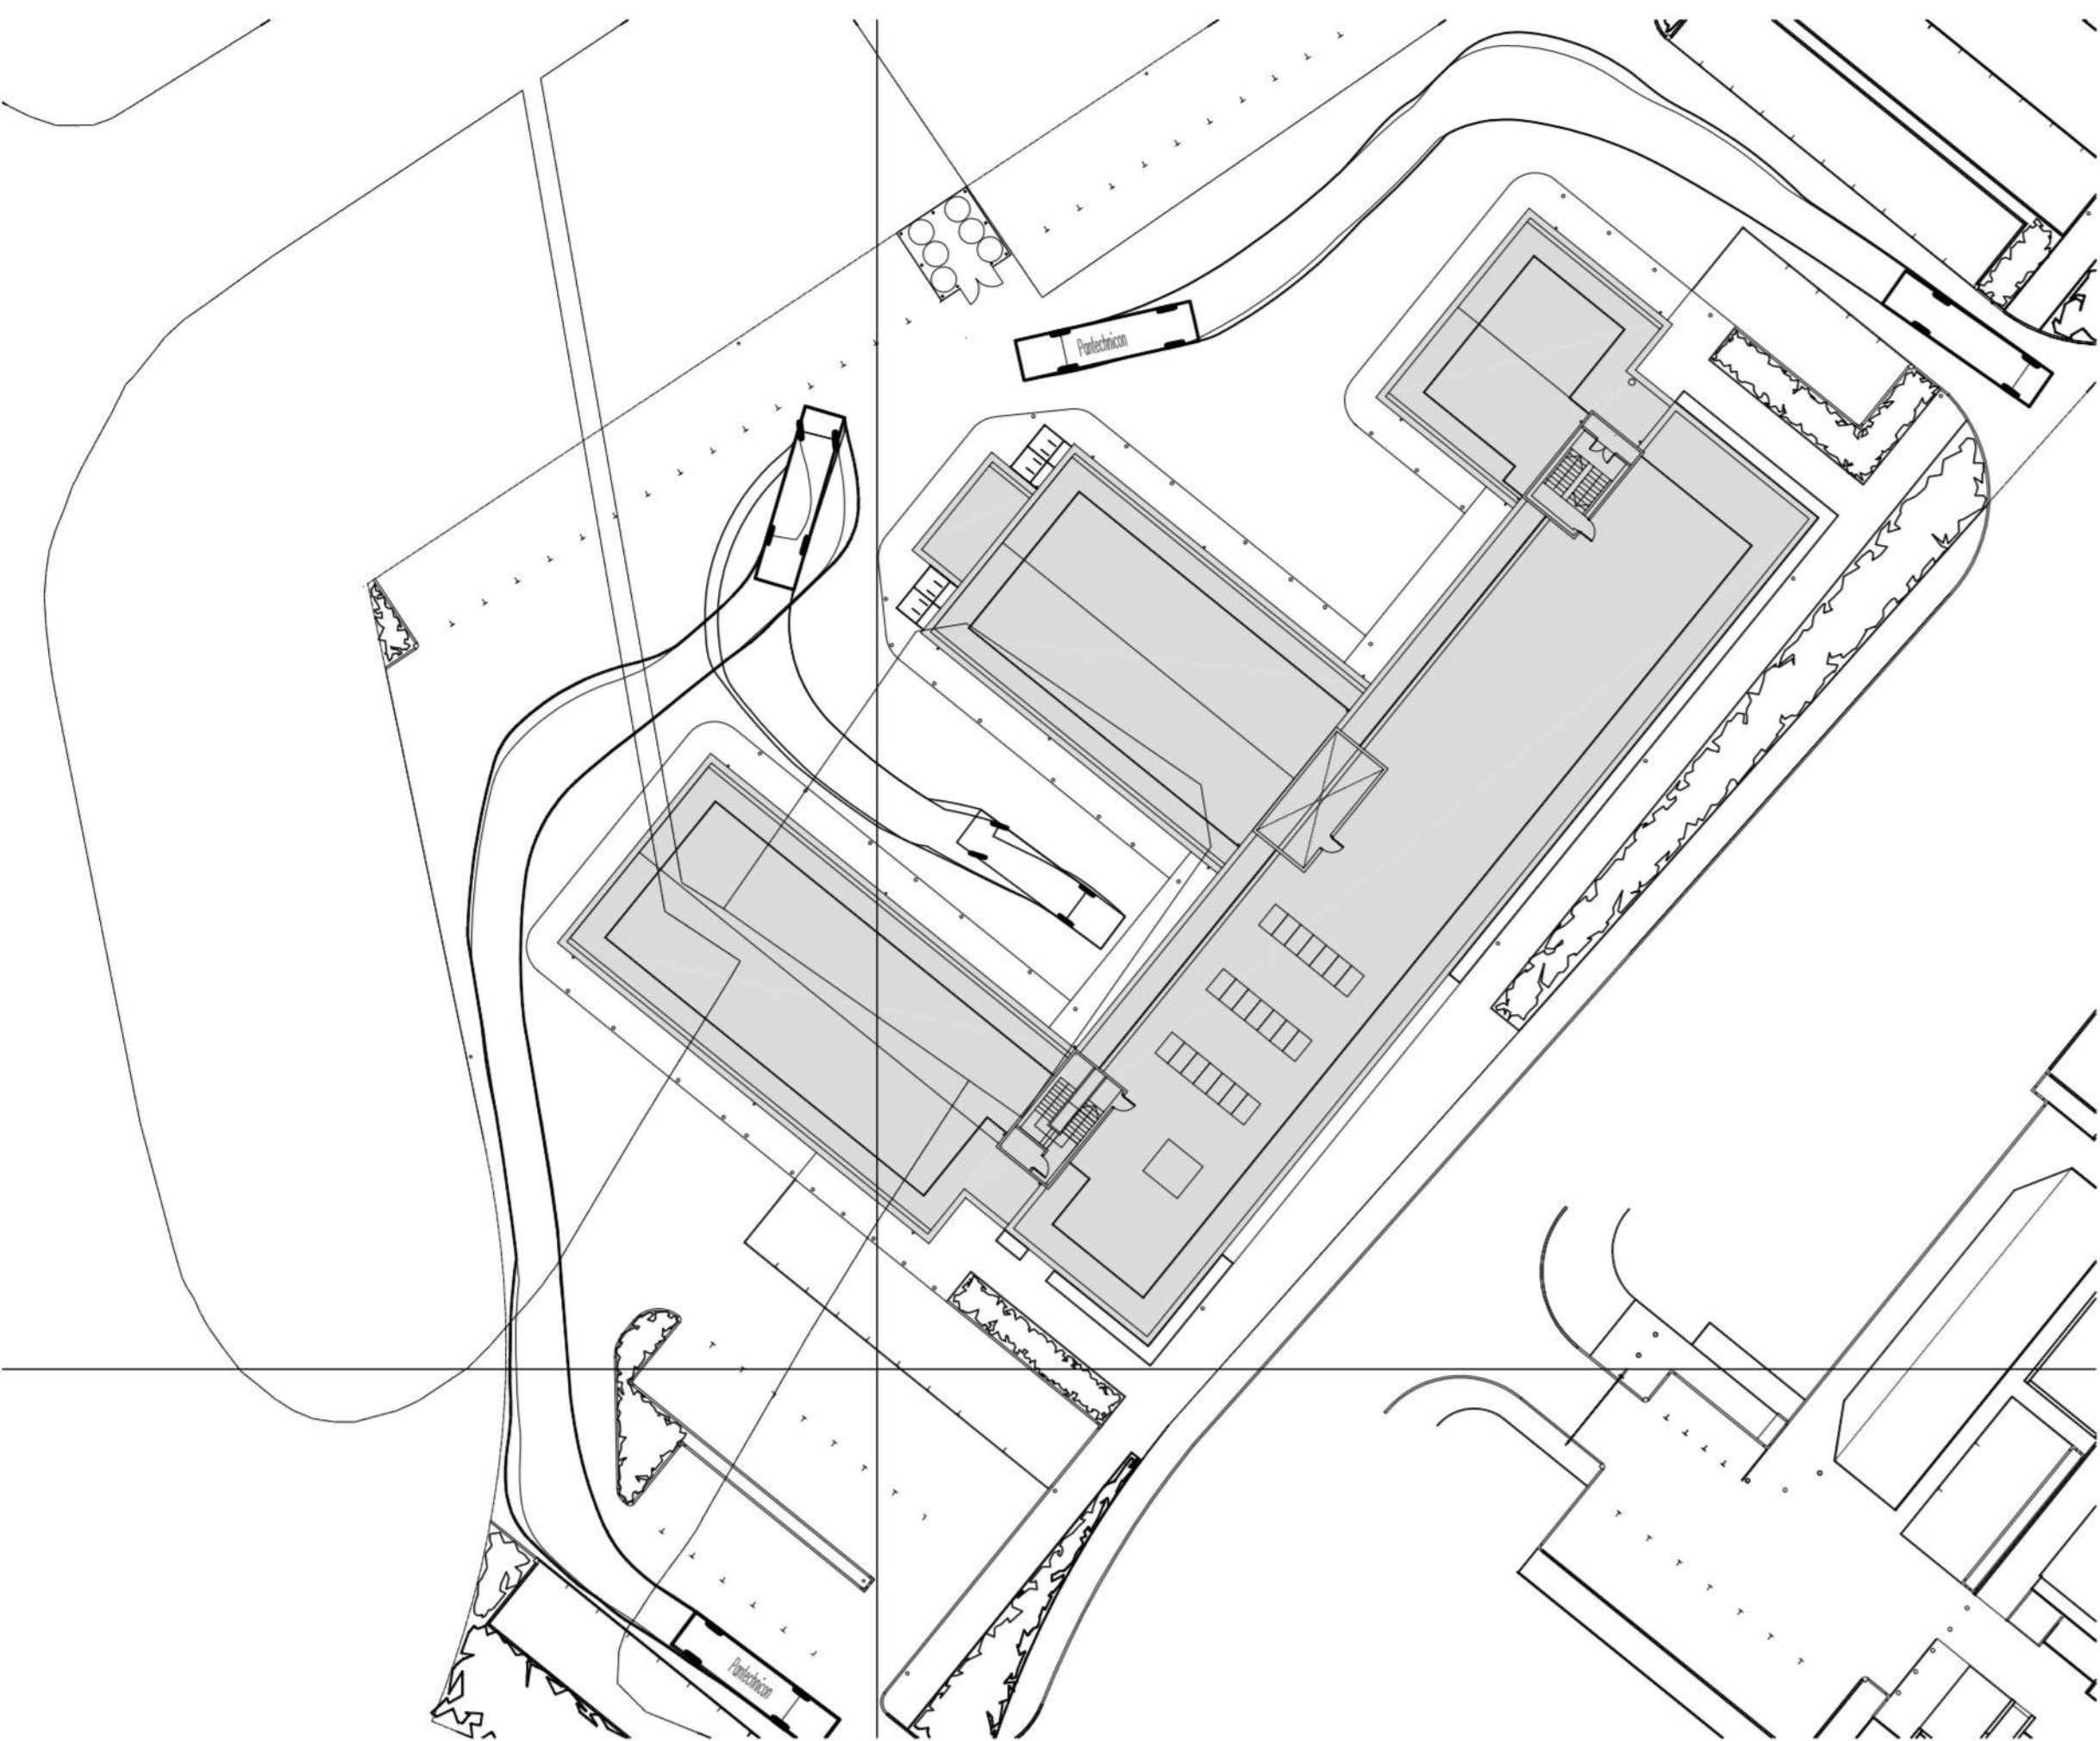

LARGE FIXED WHEELBASE LORRY (11m)  
SCALE 1:400

DO NOT SCALE FROM THIS DRAWING

- Notes**
- THIS DRAWING IS TO BE READ IN CONJUNCTION WITH ALL RELEVANT ENGINEERS AND ARCHITECTS DRAWINGS.
  - ALL DIMENSIONS ARE IN MILLIMETRES AND LEVELS ARE IN METRES UNLESS NOTED OTHERWISE.
  - CONTRACTOR TO CONFIRM ALL DIMENSIONS ON SITE. ANY DISCREPANCIES TO BE ADVISED TO THE ENGINEER.
  - DRAWING STATUS DEFINITIONS:—  
  
P01 — PRELIMINARY — FOR INFORMATION ONLY (NOT TO BE USED FOR CONSTRUCTION).  
  
T01 — TENDER — FOR TENDER / INFORMATION ONLY (NOT TO BE USED FOR CONSTRUCTION).  
  
D01 — DESIGN DEVELOPMENT — FOR INFORMATION ONLY (NOT TO BE USED FOR CONSTRUCTION).  
  
C01 — CONSTRUCTION — FOR INFORMATION / PROCUREMENT / CONSTRUCTION.  
  
Z01 — AS BUILT — FOR INFORMATION ONLY.

FAREHAM BOROUGH COUNCIL

Development Management

11 Mar 2014

REF P/14/0081/FP

DECISION

APPROVE

02-MAY-2014

P03	REVISED ARCHITECTS LAYOUT	TP	RH	RH	06.03.14
P02	REVISED ARCHITECTS LAYOUT	TP	RH	RH	20.01.14
P01	PRELIMINARY	TP	RH	RH	18.12.13
Rev.	Amendment	Dm.	Chkd.	Appd.	Date

Project

INNOVATION CENTRE  
FAREHAM

Drawing

VEHICLE TRACKING  
VEHICLES  
REVERSING IN SITE

Client

BOUYGUES

**Scott White and Hookins**

Civil/Structural  
Engineers

Health  
and Safety

Approved  
Inspectors

Geomatic  
Engineering

Harman House, Andover Road, Winchester, Hampshire SO23 7BS  
T: +44 (0)1962 844855 F: +44 (0)1962 841328 www.swh.co.uk

Scale at A1 - 1:200	Status: PRELIMINARY
Project / Drawing No. W00685-400	Rev. P03

WNFM/310/09