


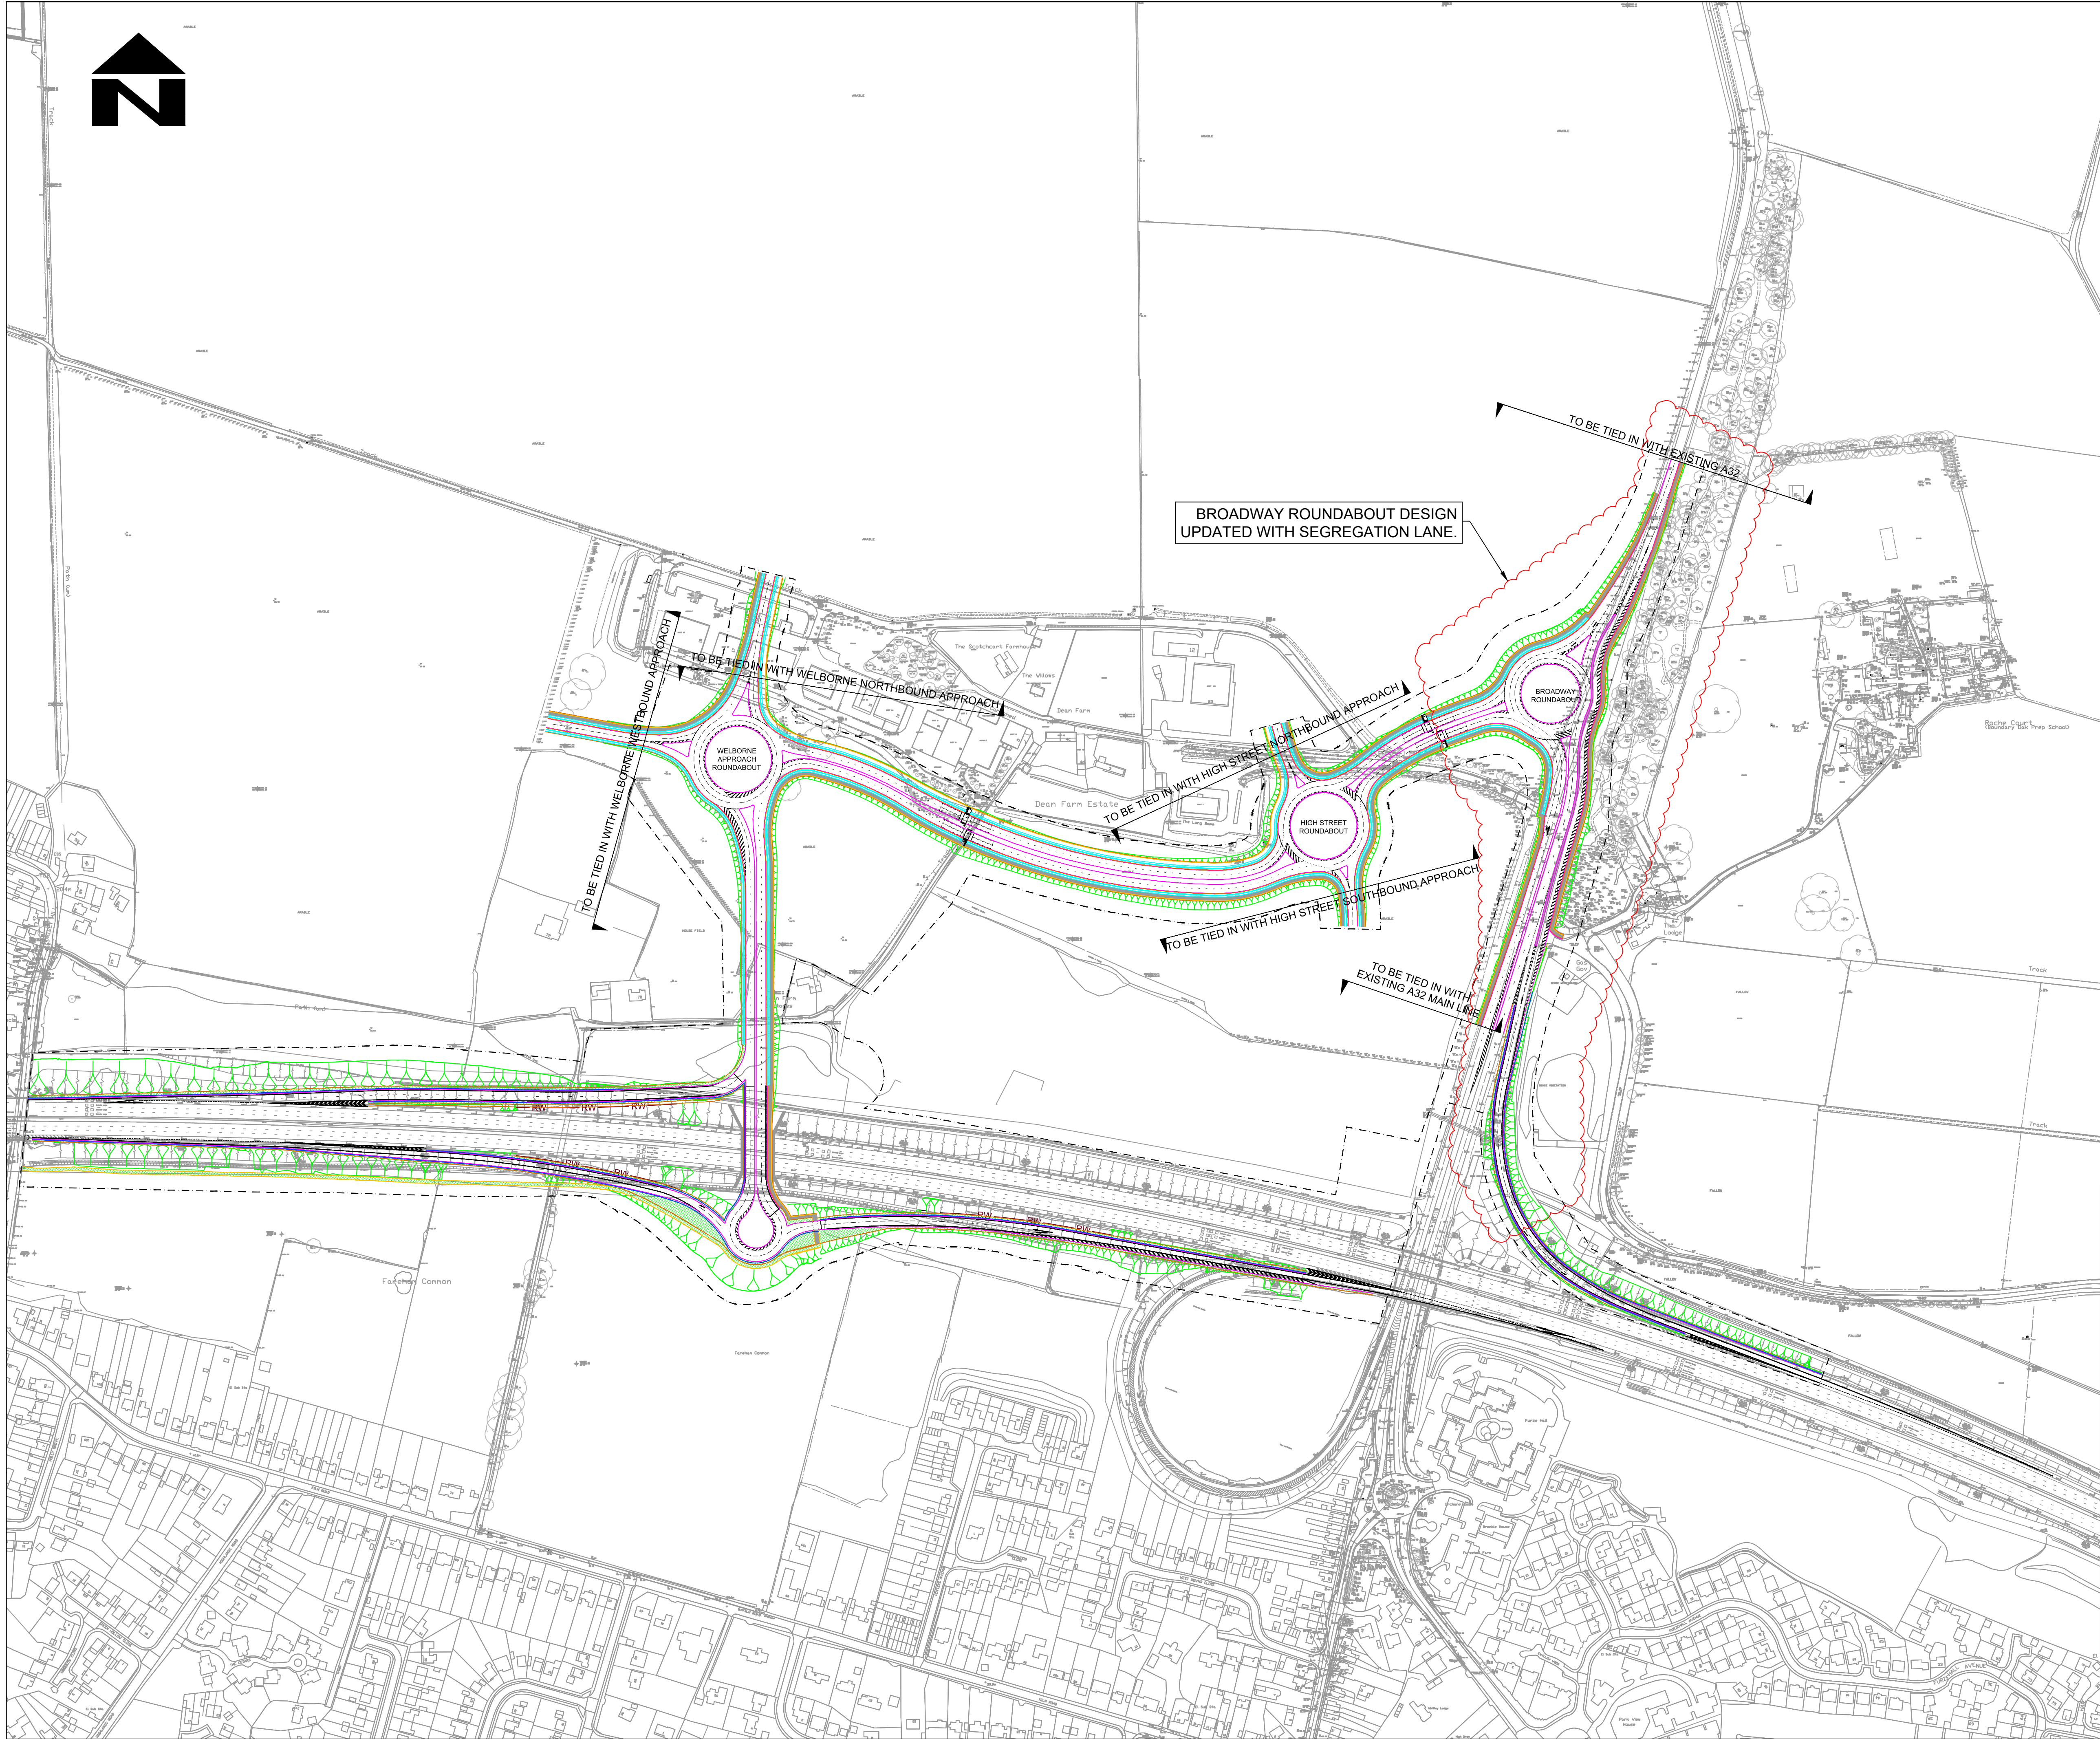

NOTES

- DO NOT SCALE FROM THIS DRAWING.
- ALL DIMENSIONS ARE IN MILLIMETRES UNLESS OTHERWISE STATED.
- THIS DRAWING IS INTENDED AS A PRELIMINARY OPTION DESIGN AND IS NOT FOR CONSTRUCTION PURPOSE.
- PROPOSED SIGNS AND MARKING ARE SHOWN INDICATIVELY.
- HIGHWAY BOUNDARY SHOWN IN THE SKETCHES IS EXTRACTED FROM AVAILABLE INFORMATION AND SAME SHARED TO BE VERIFIED AT SITE.
- ALL ROAD MARKINGS TYPES / COLOURS & DIMENSIONS SHALL BE IN ACCORDANCE WITH TSRGD 2016.
- PEDESTRIAN/CYCLE TRACK AT J10 ROUNDABOUT WILL BE TIED INTO THE PROPOSED SANGS.

KEY

- CONSTRUCTION EXTENT (INDICATIVE)
- PROPOSED KERB EDGE
- PROPOSED VERGE EDGE
- PROPOSED EDGING
- PROPOSED EARTHWORKS
- PROPOSED VERGE
- PROPOSED FOOTWAY
- PROPOSED ROAD RESTRAINT SYSTEM
- PROPOSED RETAINING WALL
- PROPOSED SWALES

SAFETY, HEALTH AND ENVIRONMENTAL INFORMATION

In addition to the hazards/risks normally associated with the types of work detailed on this drawing, note the following significant residual risks (Reference shall also be made to the design hazard log).

Construction
Live traffic
Live utilities, Presence of soil contamination, asbestos, tar and breaking of concrete not known.
Interaction with Rights of Way
Maintenance / Cleaning
None

Use
None

Decommissioning / Demolition
None

C01	SA	RJ	AC	10/10/18
First Issue				
C02	HS	RJ	AC	30/11/18
Revised as per 2D design				
C03	HS	RJ	AC	11/12/18
BDL Comments amended				
C04	HS	RJ	AC	01/03/19
Broadway Rbt amended with segregated lane				
Rev	Drawn / Des	Checked	Approved	Date
Description				

Drawing Status	Suitability
APPROVED - PUBLISHED	A1

ATKINS
County Gate, County Way
Trowbridge, Wiltshire England
BA14 7FJ
United Kingdom
Tel: +44 (0)1225 730360
www.atkinsglobal.com
Copyright © Atkins Limited (2018)

WELBORNE

Client				
Hampshire County Council STUART JARVIS BSc DipTP FCIMT MRTPI, DIRECTOR OF ECONOMY, TRANSPORT & ENVIRONMENT				
Project Title				
M27 J10 (Welborne) Capacity Improvement				
Drawing Title				
OVERVIEW GENERAL ARRANGEMENT				
Scale	Designed / Drawn	Checked	Approved	Authorised
1:2500	HS	RJ	AC	DB
Original Size	Date	Date	Date	Date
A1	28/02/19	28/02/19	01/03/19	01/03/19
Drawing Number	Project	Originator	Volume	Job No.
CJ008926	- ATK	HGN	J10	5166543
	- DR	CH	000002	Revision
				C04
Location	Type	Role	Number	